


2/3/2025 9:05:55 AM



1 LOOKING NE 3D VIEW
 SCALE:

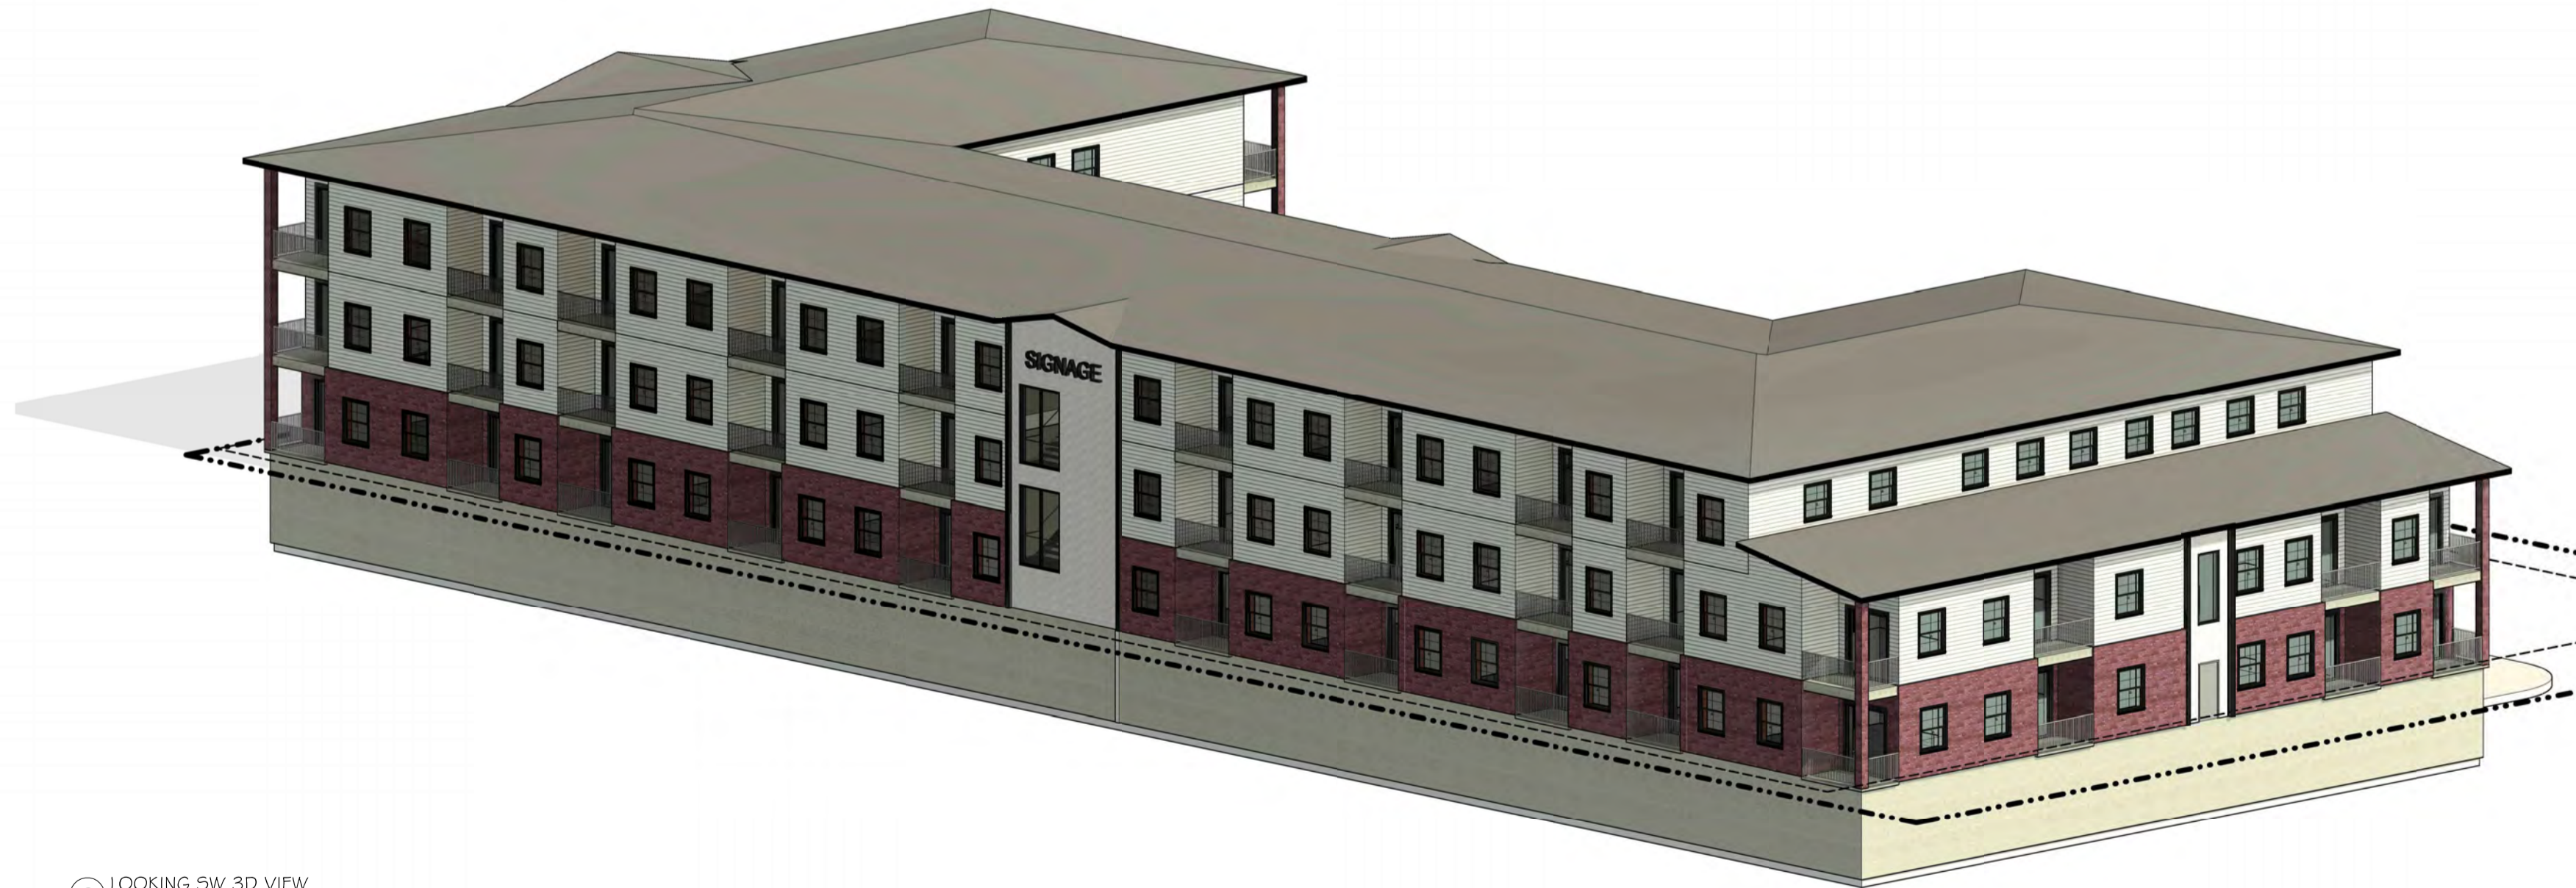

2 LOOKING SW 3D VIEW
 SCALE:


PRELIMINARY
 FOR REVIEW
 PURPOSES ONLY

REV	DATE
DATE ISSUED	02/03/2025
ISSUE PHASE	PRELIMINARY
PROJECT TITLE	
MULTI-FAMILY CONCEPT PLAN	
PROJECT OWNER	
WERTH	
PROJECT LOCATION	
MADISON, WI	
SHEET TITLE	
3D VIEWS	
PROJECT NUMBER	61384
SHEET NUMBER	A901



LOT COVERAGE:
 TOTAL LOT AREA - 48,630 SQFT
 MAXIMUM COVERAGE ALLOWED - 75% (36,472 SQFT)
 PROPOSED LOT COVERAGE - 34,667 SQFT

1 SITE PLAN
 SCALE: 1" = 20'-0"

 

PRELIMINARY
 FOR REVIEW
 PURPOSES ONLY

REV	DATE
DATE ISSUED	02/03/2025
ISSUE PHASE	PRELIMINARY
PROJECT TITLE	
MULTI-FAMILY CONCEPT PLAN	
PROJECT OWNER	
WERTH	
PROJECT LOCATION	
MADISON, WI	
SHEET TITLE	
ARCHITECTURAL SITE PLAN	
PROJECT NUMBER	61384
SHEET NUMBER	A001


This document contains confidential or proprietary information of Ramaker. Neither this document nor the information herein is to be reproduced, distributed, sold or disclosed either in whole or in part except as authorized by Ramaker.



1 NORTH EXTERIOR ELEVATION
 SCALE: 1/8" = 1'-0"



2 EAST EXTERIOR ELEVATION
 SCALE: 1/8" = 1'-0"

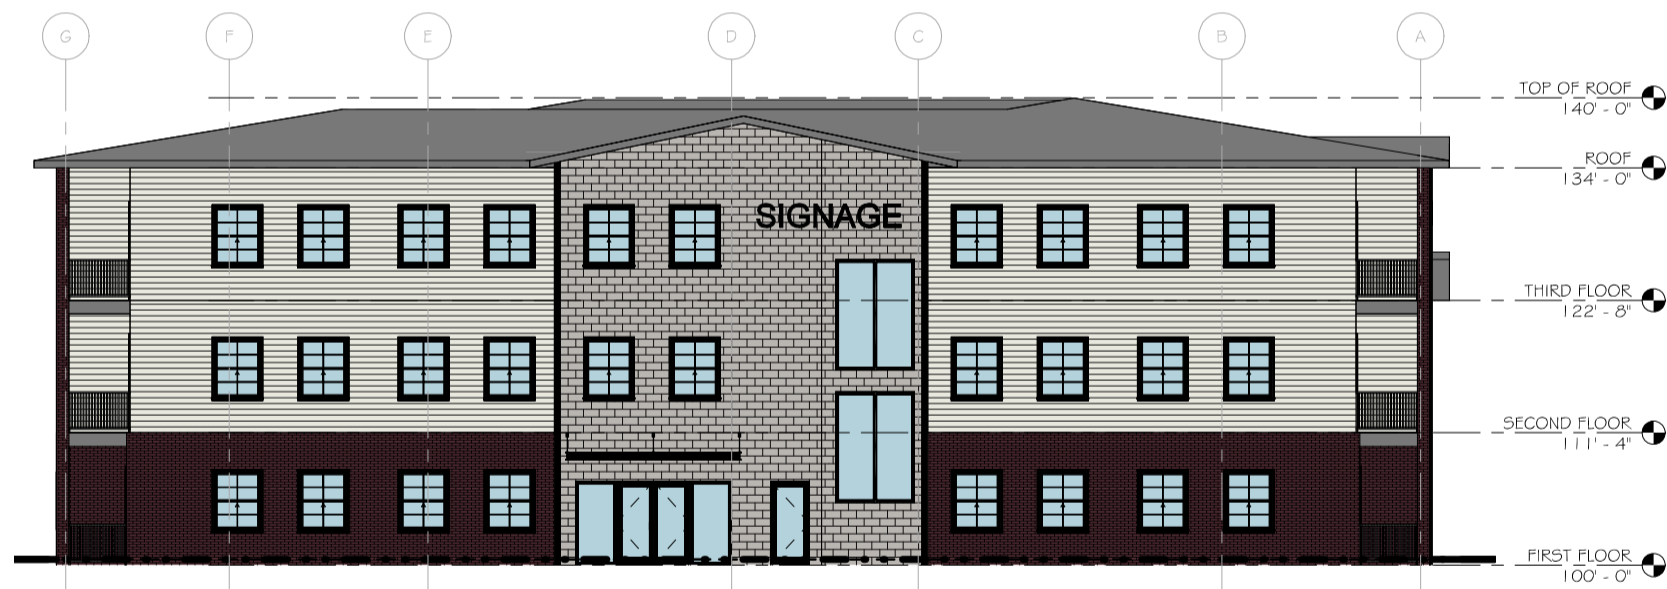


3 SOUTH EXTERIOR ELEVATION
 SCALE: 1/8" = 1'-0"



4 WEST EXTERIOR ELEVATION
 SCALE: 1/8" = 1'-0"

PRELIMINARY
 FOR REVIEW
 PURPOSES ONLY


REV	DATE
DATE ISSUED	02/03/2025
ISSUE PHASE	PRELIMINARY
PROJECT TITLE	MULTI-FAMILY CONCEPT PLAN
PROJECT OWNER	WERTH
PROJECT LOCATION	MADISON, WI
SHEET TITLE	OVERALL EXTERIOR ELEVATIONS
PROJECT NUMBER	61384
SHEET NUMBER	A201

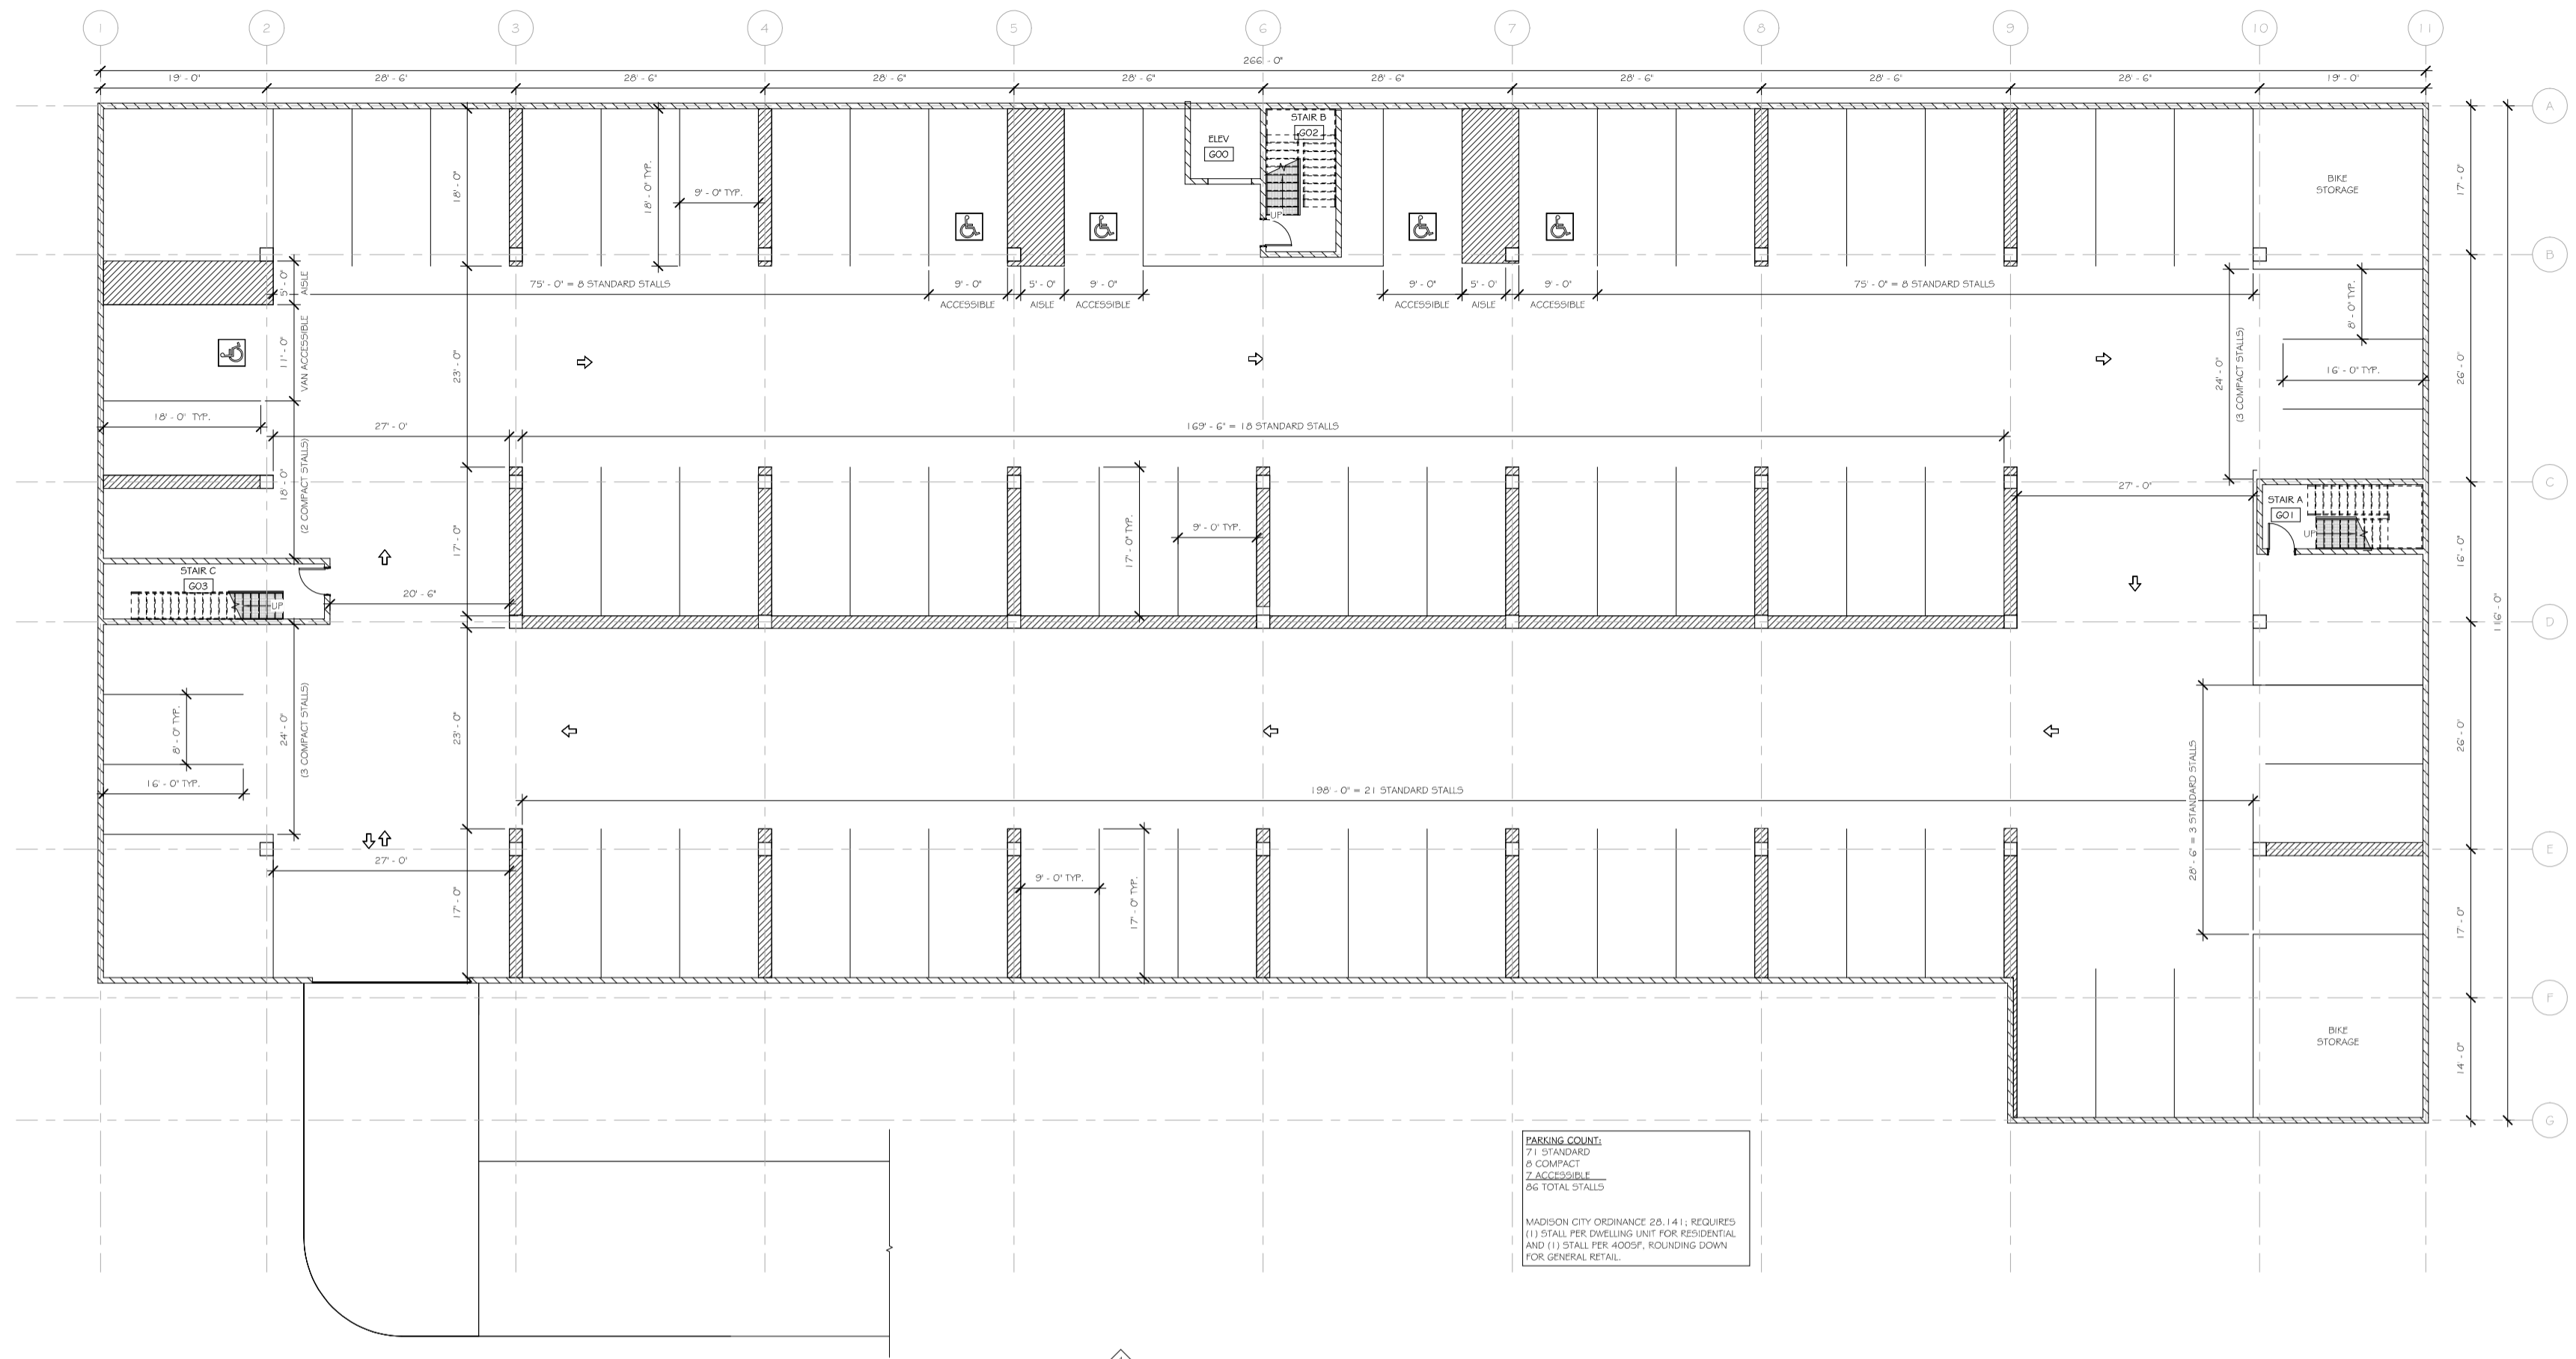

PARKING COUNT:
71 STANDARD
8 COMPACT
2 ACCESSIBLE
86 TOTAL STALLS

MADISON CITY ORDINANCE 20.141: REQUIRED
(1) STALL PER DWELLING UNIT FOR RESIDENTIAL
AND (1) STALL PER 400SF, ROUNDING DOWN
FOR GENERAL RETAIL.

1 LOWER LEVEL
SCALE: 1/8" = 1'-0"

 

AREA BY OCCUPANCY TYPE	
OCCUPANCY	AREA
LOWER LEVEL	
S-2	27,118 SF
FIRST FLOOR	
D	810 SF
R-2	20,470 SF
SECOND FLOOR	
R-2	21,280 SF
THIRD FLOOR	
R-2	19,391 SF
GRAND TOTAL	89,069 SF

PRELIMINARY
FOR REVIEW
PURPOSES ONLY

REV	DATE
DATE ISSUED	02/03/2025
ISSUE PHASE	PRELIMINARY

PROJECT TITLE
MULTI-FAMILY CONCEPT PLAN

PROJECT OWNER
WERTH


PROJECT LOCATION
MADISON, WI

SHEET TITLE
LOWER LEVEL PLAN


PROJECT NUMBER
61384

SHEET NUMBER
A100

This document contains confidential or proprietary information of Ramaker. Neither this document nor the information herein is to be reproduced, distributed, sold or disclosed either in whole or in part except as authorized by Ramaker.

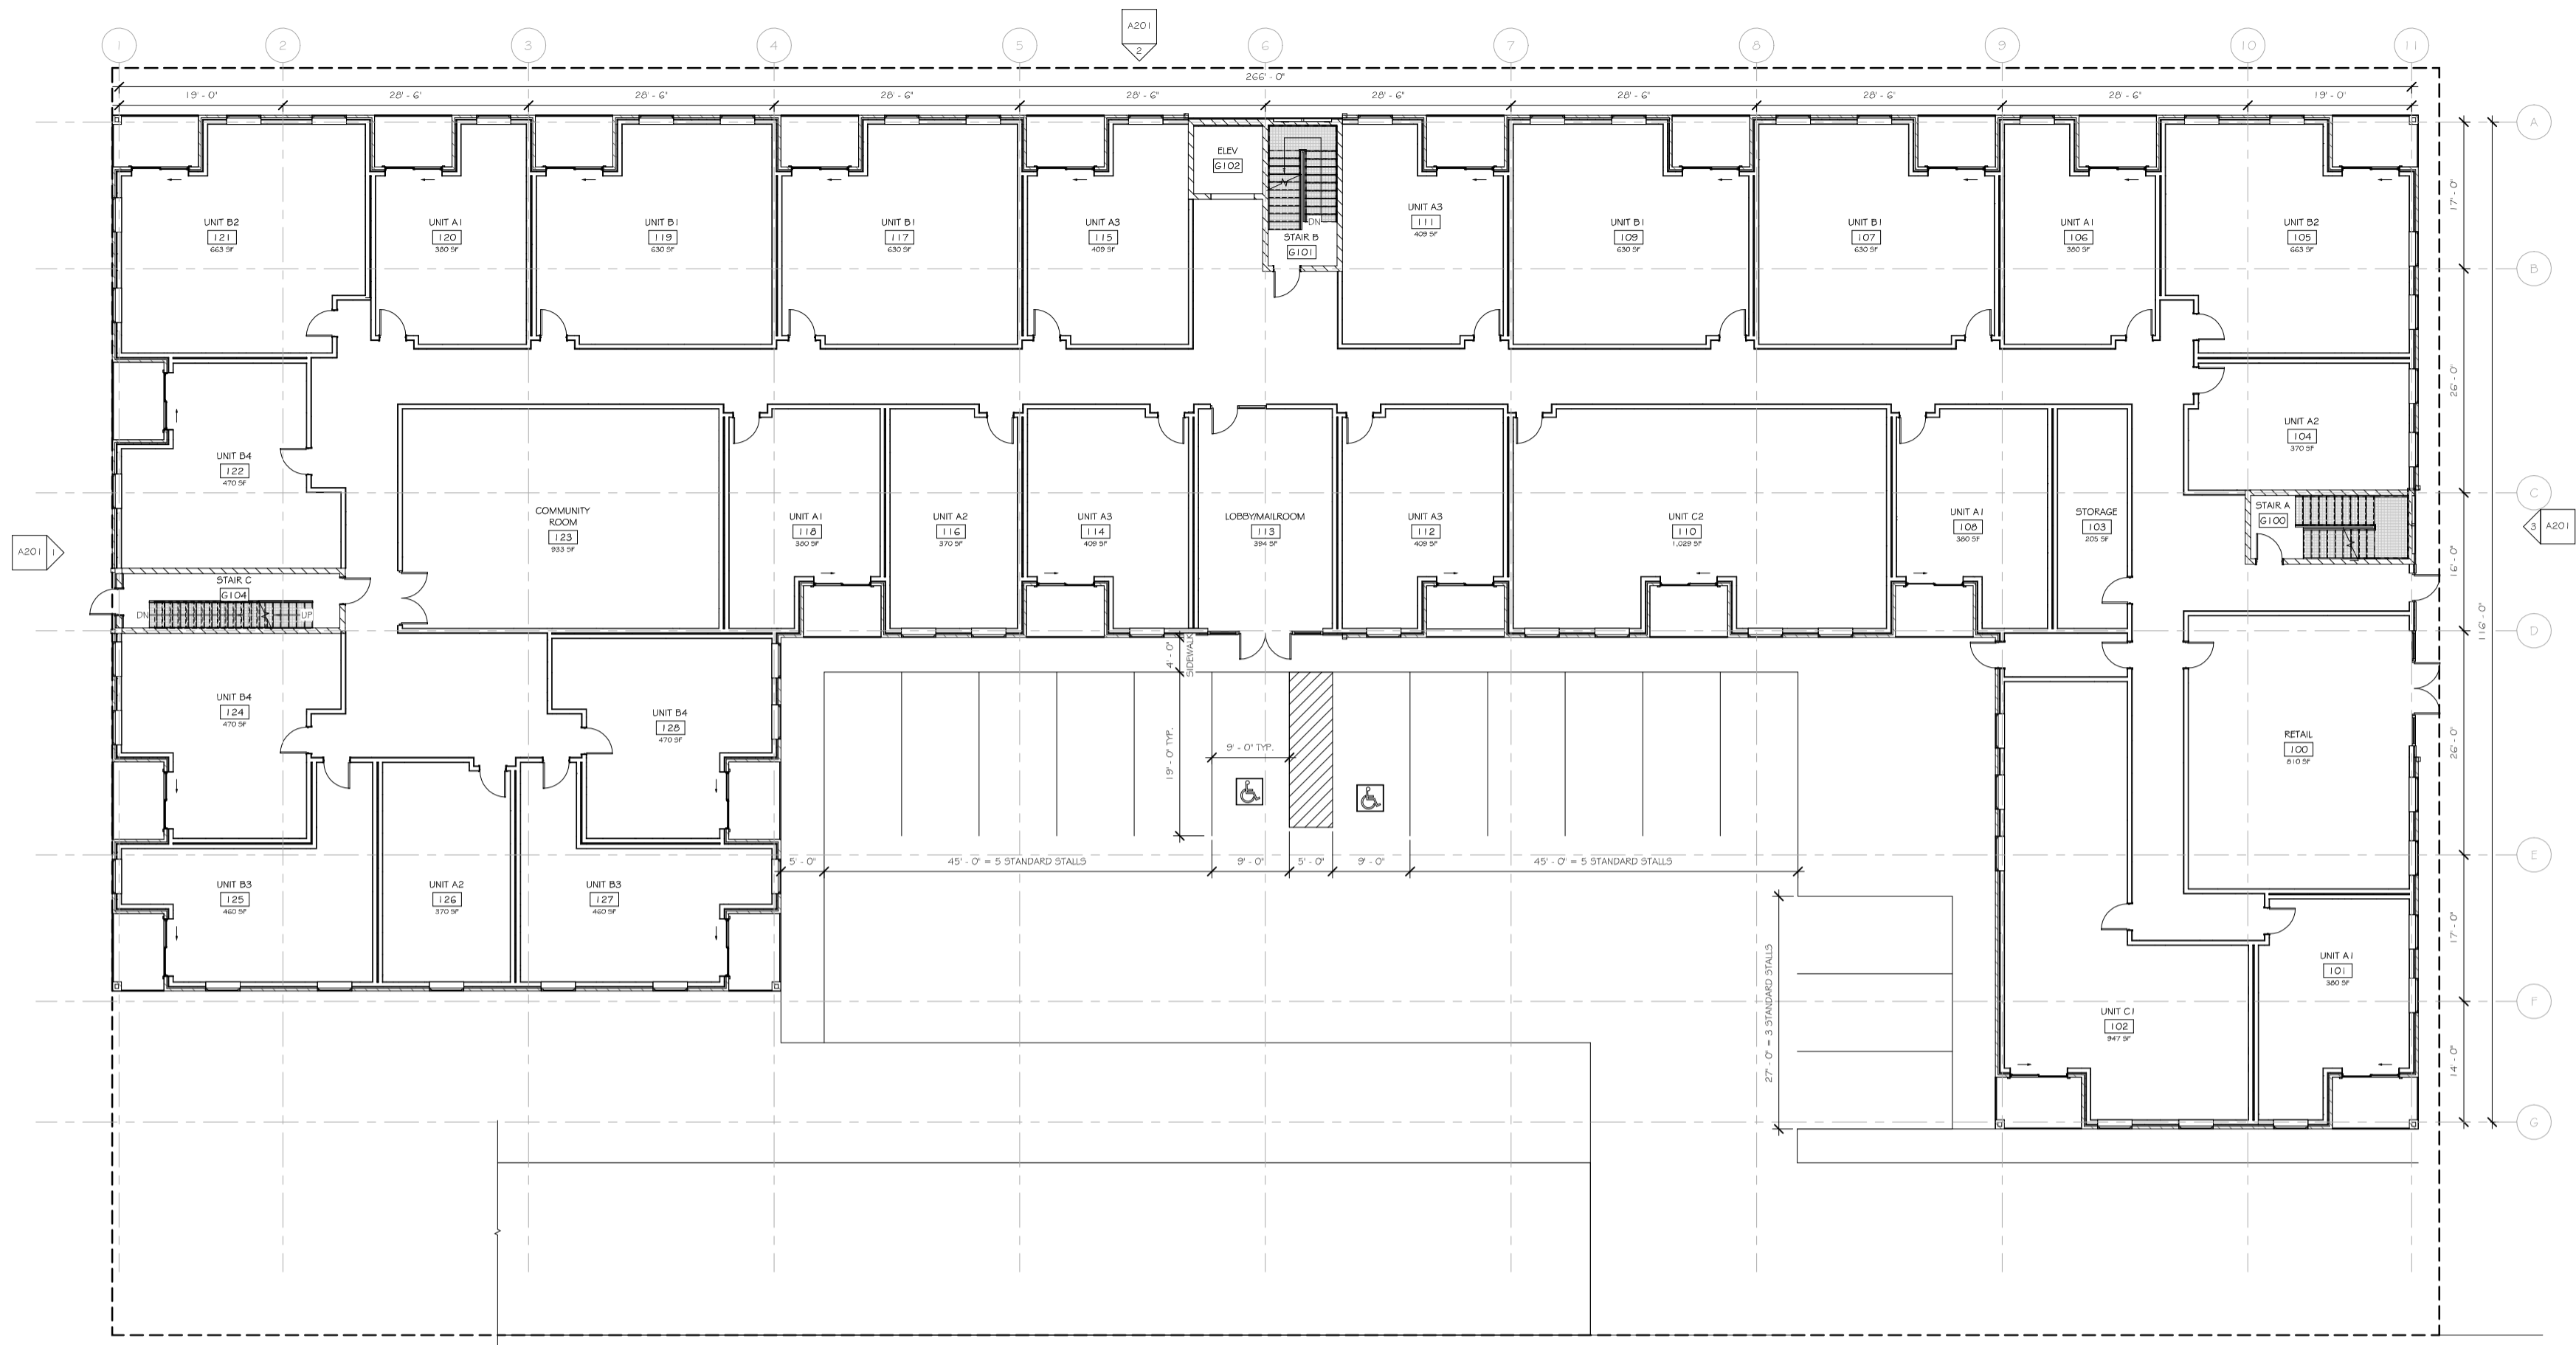

1 FIRST FLOOR
 SCALE: 1/8" = 1'-0"

 

AREA BY OCCUPANCY TYPE	
OCCUPANCY	AREA
LOWER LEVEL	
S-2	27,116 SF
	27,116 SF
FIRST FLOOR	
B	610 SF
R-2	20,470 SF
	21,280 SF
SECOND FLOOR	
R-2	21,280 SF
	21,280 SF
THIRD FLOOR	
R-2	19,391 SF
	19,391 SF
GRAND TOTAL	69,629 SF

Unit Mix Summary:


- 40x Studios
- 30x 1 Bedrooms
- 8x 2 Bedrooms

UNIT MATRIX					
FLOOR / UNIT NAME	UNIT COUNT	SQUARE FOOTAGE	UNIT TYPE	BEDS PER UNIT	TOTAL BEDS
FIRST FLOOR					
UNIT A1	5	380 SF	STUDIO	1	5
UNIT A2	3	370 SF	STUDIO	1	3
UNIT A3	4	409 SF	STUDIO	1	4
UNIT B1	4	630 SF	ONE BEDROOM	1	4
UNIT B2	2	663 SF	ONE BEDROOM	1	2
UNIT B3	2	460 SF	ONE BEDROOM	1	2
UNIT B4	3	3470 SF	ONE BEDROOM	1	3
UNIT C1	1	947 SF	TWO BEDROOM	2	2
UNIT C2	1	1,029 SF	TWO BEDROOM	2	2
	25				27
SECOND FLOOR					
UNIT A1	4	380 SF	STUDIO	1	4
UNIT A2	5	370 SF	STUDIO	1	5
UNIT A3	4	409 SF	STUDIO	1	4
UNIT B1	4	630 SF	ONE BEDROOM	1	4
UNIT B2	2	663 SF	ONE BEDROOM	1	2
UNIT B3	2	460 SF	ONE BEDROOM	1	2
UNIT B4	3	3470 SF	ONE BEDROOM	1	3
UNIT C1	1	947 SF	TWO BEDROOM	2	2
UNIT C2	2	1,029 SF	TWO BEDROOM	2	4
	27				30
THIRD FLOOR					
UNIT A1	3	380 SF	STUDIO	1	3
UNIT A2	4	370 SF	STUDIO	1	4
UNIT A3	4	409 SF	STUDIO	1	4
UNIT A4	3	328 SF	STUDIO	1	3
UNIT A5	1	441 SF	STUDIO	1	1
UNIT B1	4	630 SF	ONE BEDROOM	1	4
UNIT B2	1	663 SF	ONE BEDROOM	1	1
UNIT B3	1	460 SF	ONE BEDROOM	1	1
UNIT B4	1	470 SF	ONE BEDROOM	1	1
UNIT B5	1	640 SF	ONE BEDROOM	1	1
UNIT C1	1	947 SF	TWO BEDROOM	2	2
UNIT C2	2	1,029 SF	TWO BEDROOM	2	4
	26				29
	76				86

PRELIMINARY
 FOR REVIEW
 PURPOSES ONLY

REV	DATE
DATE ISSUED	02/03/2025
ISSUE PHASE	PRELIMINARY
PROJECT TITLE	
MULTI-FAMILY CONCEPT PLAN	
PROJECT OWNER	
WERTH	
PROJECT LOCATION	
MADISON, WI	
SHEET TITLE	
FIRST FLOOR PLAN	
PROJECT NUMBER	61384
SHEET NUMBER	A101

This document contains confidential or proprietary information of Ramaker. Neither this document nor the information herein is to be reproduced, distributed, sold or disclosed either in whole or in part except as authorized by Ramaker.

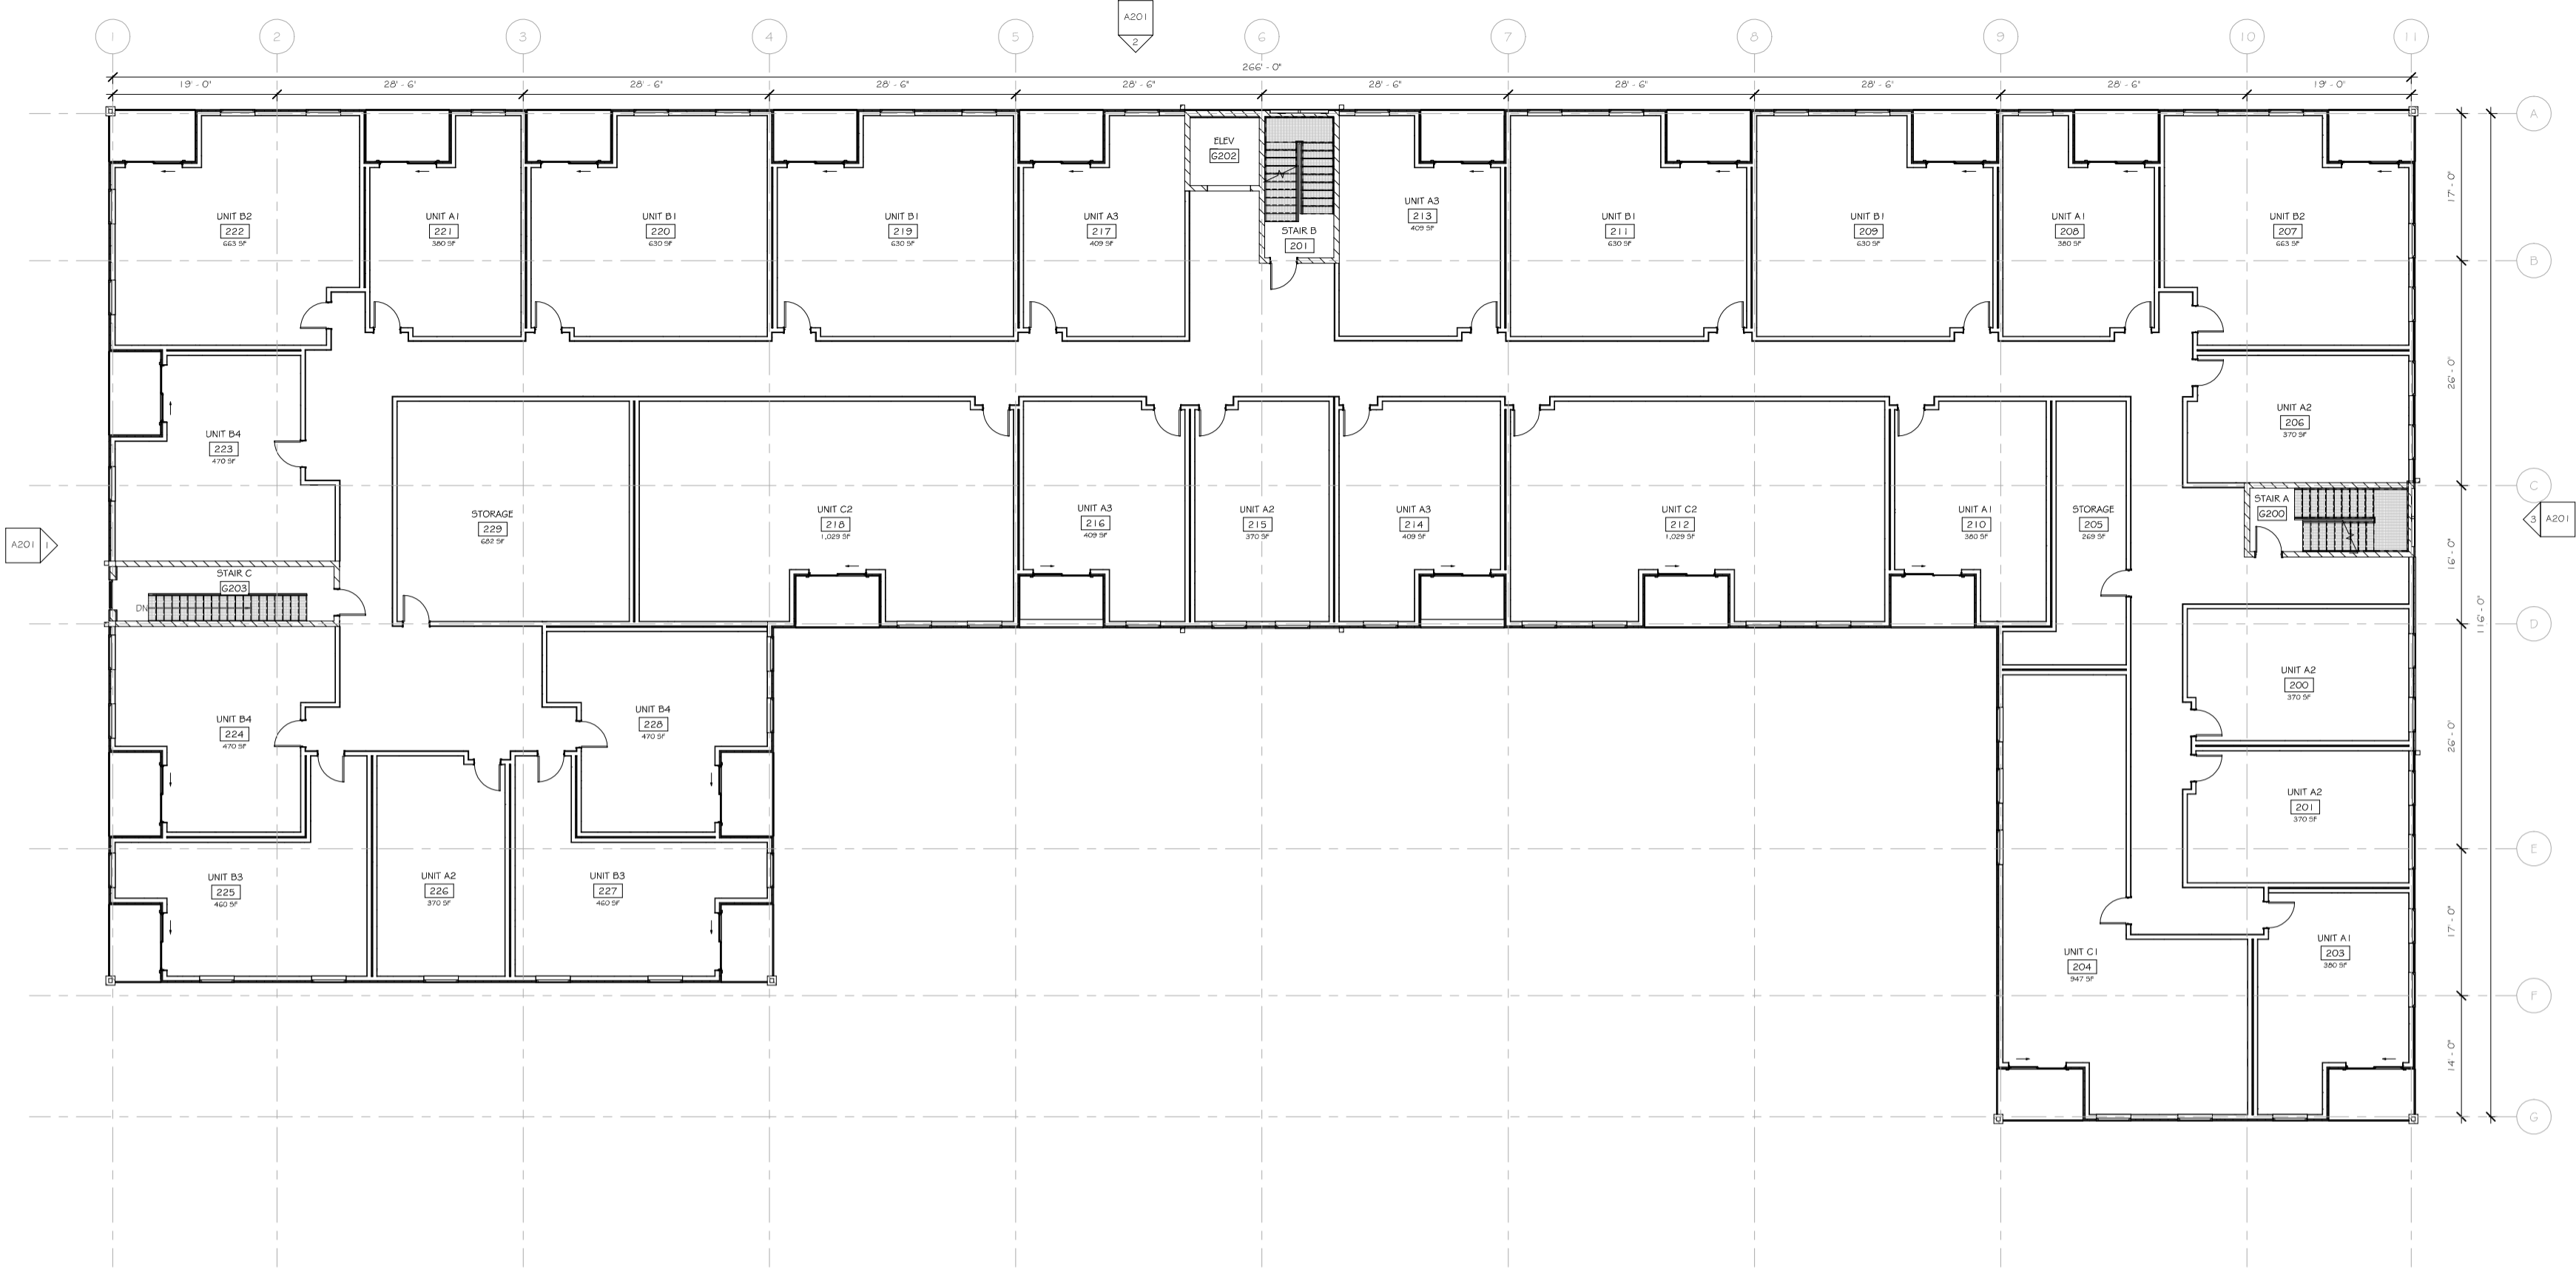

1 SECOND FLOOR
 SCALE: 1/8" = 1'-0"
 PLAN NORTH TRUE NORTH


AREA BY OCCUPANCY TYPE	
OCCUPANCY	AREA
LOWER LEVEL	
S-2	27,116 SF
	27,116 SF
FIRST FLOOR	
B	610 SF
R-2	20,470 SF
	21,280 SF
SECOND FLOOR	
R-2	21,280 SF
	21,280 SF
THIRD FLOOR	
R-2	19,391 SF
	19,391 SF
GRAND TOTAL	69,029 SF

UNIT MATRIX					
FLOOR / UNIT NAME	UNIT COUNT	SQUARE FOOTAGE	UNIT TYPE	BEDS PER UNIT	TOTAL BEDS
FIRST FLOOR					
UNIT A1	3	380 SF	STUDIO	1	3
UNIT A2	3	370 SF	STUDIO	1	3
UNIT A3	4	409 SF	STUDIO	1	4
UNIT B1	4	630 SF	ONE BEDROOM	1	4
UNIT B2	2	663 SF	ONE BEDROOM	1	2
UNIT B3	2	460 SF	ONE BEDROOM	1	2
UNIT B4	3	3470 SF	ONE BEDROOM	1	3
UNIT C1	1	947 SF	TWO BEDROOM	2	2
UNIT C2	1	1,029 SF	TWO BEDROOM	2	2
	25				27
SECOND FLOOR					
UNIT A1	4	380 SF	STUDIO	1	4
UNIT A2	5	370 SF	STUDIO	1	5
UNIT A3	4	409 SF	STUDIO	1	4
UNIT B1	4	630 SF	ONE BEDROOM	1	4
UNIT B2	2	663 SF	ONE BEDROOM	1	2
UNIT B3	2	460 SF	ONE BEDROOM	1	2
UNIT B4	3	3470 SF	ONE BEDROOM	1	3
UNIT C1	1	947 SF	TWO BEDROOM	2	2
UNIT C2	2	1,029 SF	TWO BEDROOM	2	4
	27				30
THIRD FLOOR					
UNIT A1	3	380 SF	STUDIO	1	3
UNIT A2	4	370 SF	STUDIO	1	4
UNIT A3	4	409 SF	STUDIO	1	4
UNIT A4	3	328 SF	STUDIO	1	3
UNIT A5	1	441 SF	STUDIO	1	1
UNIT B1	4	630 SF	ONE BEDROOM	1	4
UNIT B2	1	663 SF	ONE BEDROOM	1	1
UNIT B3	1	460 SF	ONE BEDROOM	1	1
UNIT B4	1	470 SF	ONE BEDROOM	1	1
UNIT B5	1	640 SF	ONE BEDROOM	1	1
UNIT C1	1	947 SF	TWO BEDROOM	2	2
UNIT C2	2	1,029 SF	TWO BEDROOM	2	4
	26				29
	76	76			66


PRELIMINARY
 FOR REVIEW
 PURPOSES ONLY

REV	DATE
DATE ISSUED	02/03/2025
ISSUE PHASE	PRELIMINARY
PROJECT TITLE	
MULTI-FAMILY CONCEPT PLAN	
PROJECT OWNER	
WERTH	
PROJECT LOCATION	
MADISON, WI	
SHEET TITLE	
SECOND FLOOR PLAN	
PROJECT NUMBER	61384
SHEET NUMBER	A102

This document contains confidential or proprietary information of Ramaker. Neither this document nor the information herein is to be reproduced, distributed, sold or disclosed either in whole or in part except as authorized by Ramaker.

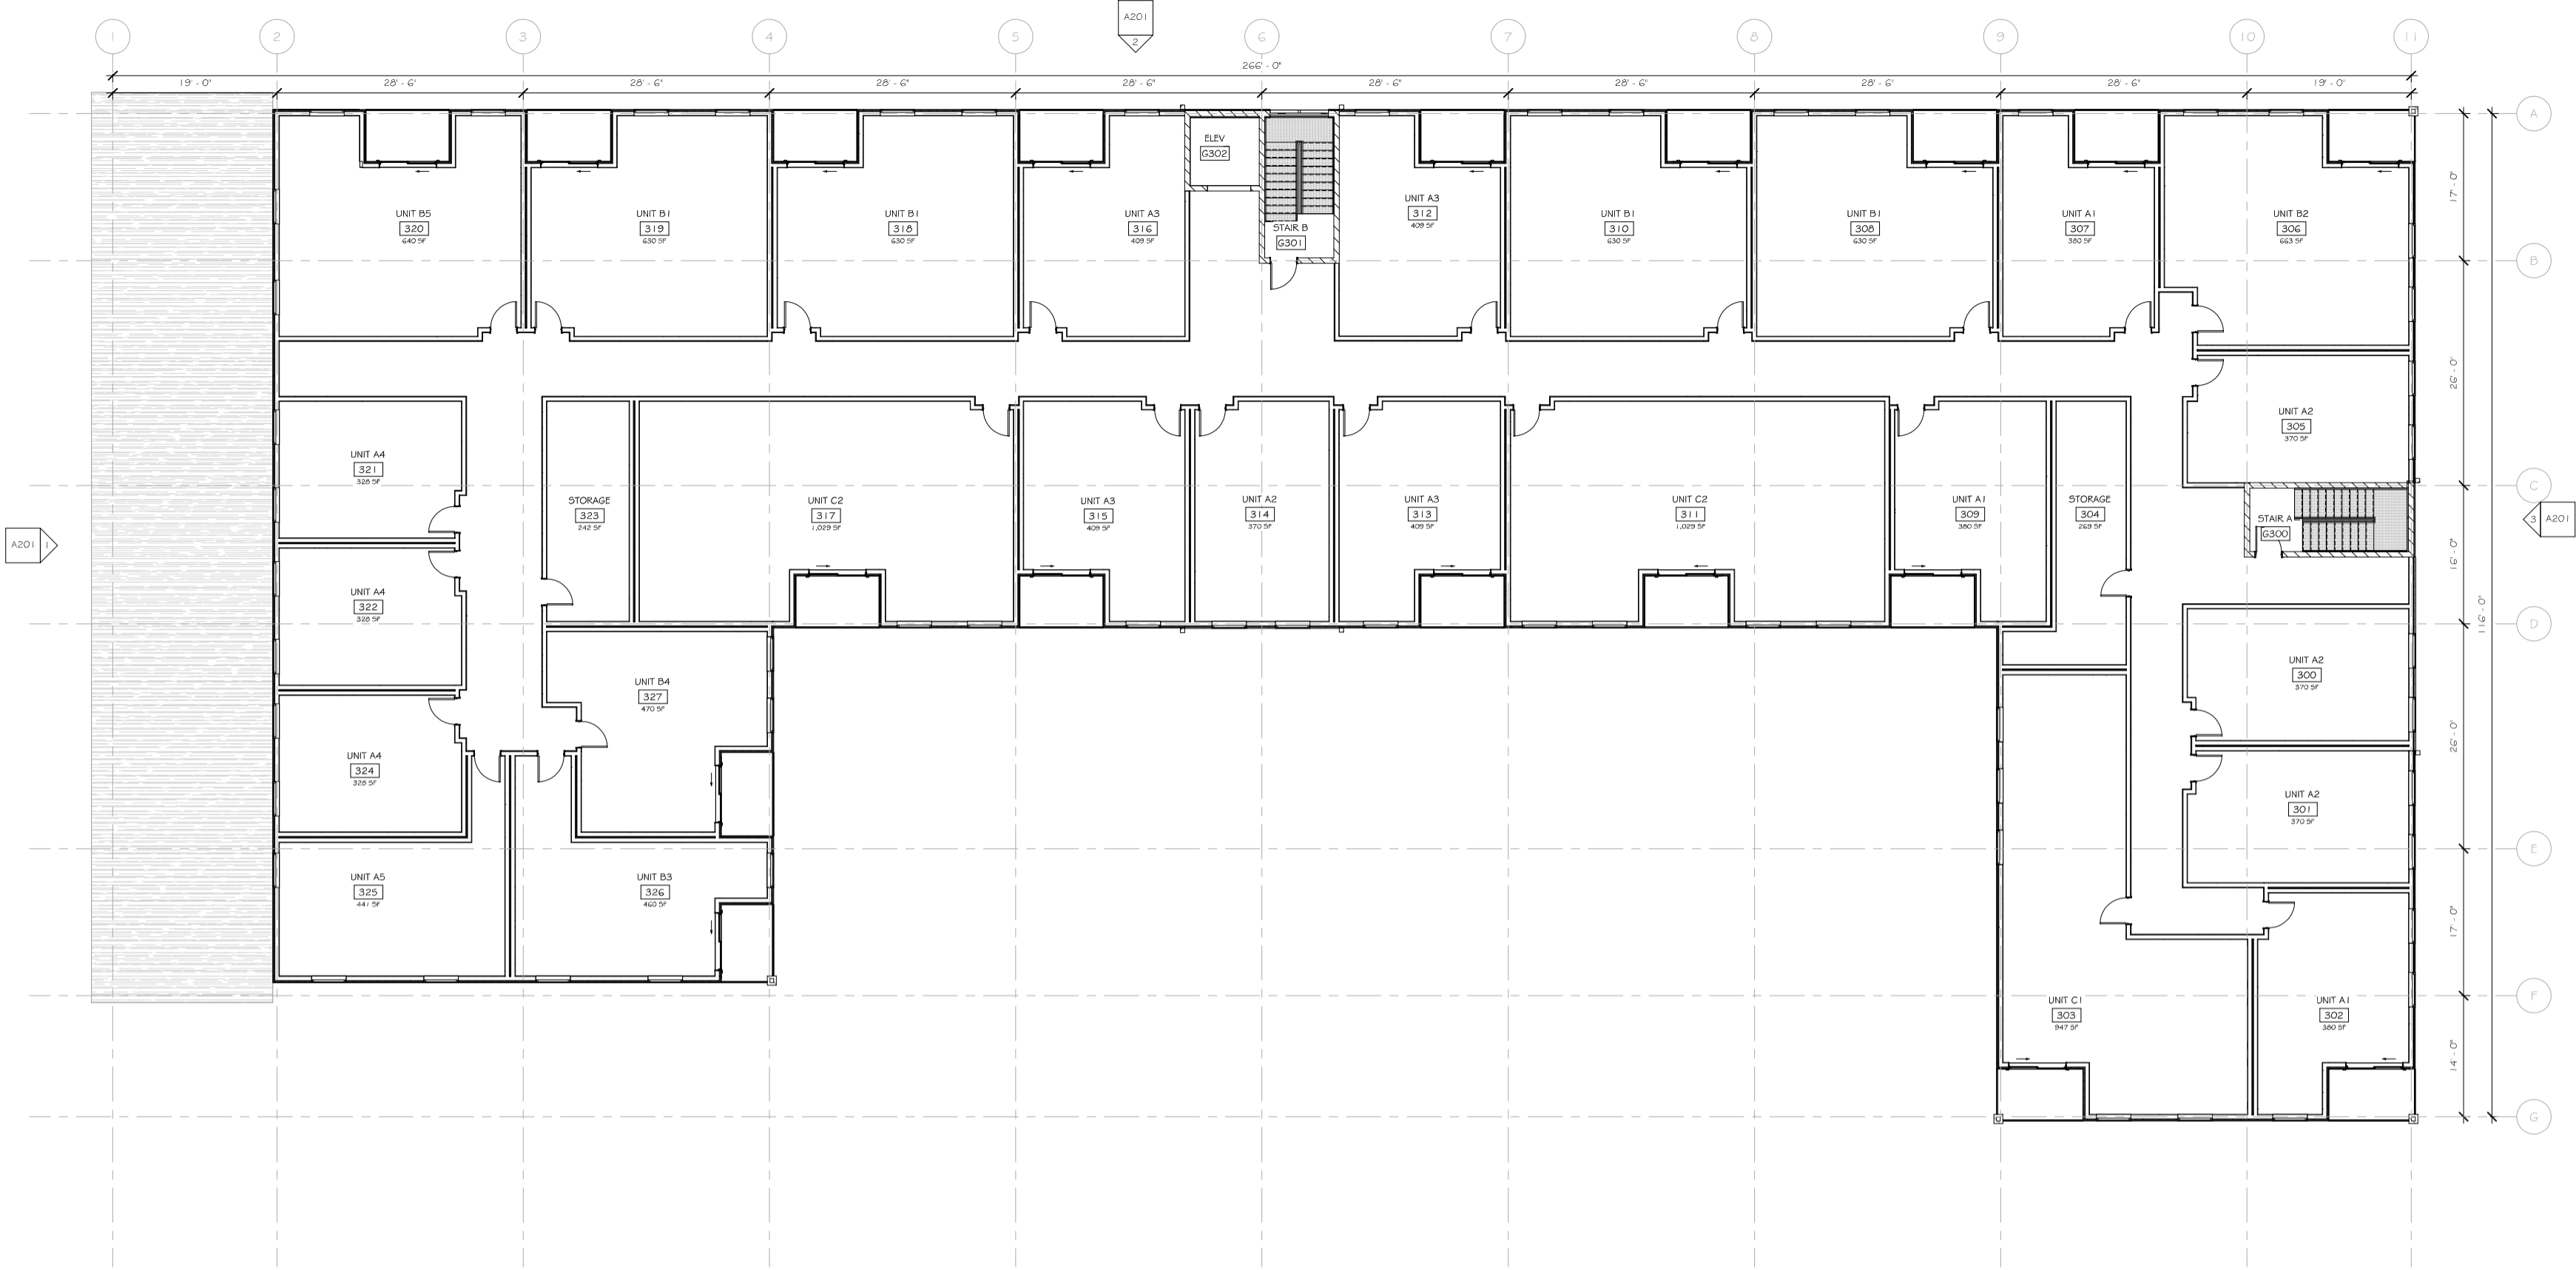

1 THIRD FLOOR
 SCALE: 1/8" = 1'-0"

 

AREA BY OCCUPANCY TYPE	
OCCUPANCY	AREA
LOWER LEVEL	
S-2	27,116 SF
	27,116 SF
FIRST FLOOR	
B	610 SF
R-2	20,470 SF
	21,280 SF
SECOND FLOOR	
R-2	21,280 SF
	21,280 SF
THIRD FLOOR	
R-2	19,391 SF
	19,391 SF
GRAND TOTAL	69,029 SF

UNIT MATRIX					
FLOOR / UNIT NAME	UNIT COUNT	SQUARE FOOTAGE	UNIT TYPE	BEDS PER UNIT	TOTAL BEDS
FIRST FLOOR					
UNIT A1	3	360 SF	STUDIO	1	3
UNIT A2	3	370 SF	STUDIO	1	3
UNIT A3	4	409 SF	STUDIO	1	4
UNIT B1	4	630 SF	ONE BEDROOM	1	4
UNIT B2	2	663 SF	ONE BEDROOM	1	2
UNIT B3	2	460 SF	ONE BEDROOM	1	2
UNIT B4	3	470 SF	ONE BEDROOM	1	3
UNIT C1	1	947 SF	TWO BEDROOM	2	2
UNIT C2	1	1,029 SF	TWO BEDROOM	2	2
	25				27
SECOND FLOOR					
UNIT A1	4	360 SF	STUDIO	1	4
UNIT A2	5	370 SF	STUDIO	1	5
UNIT A3	4	409 SF	STUDIO	1	4
UNIT B1	4	630 SF	ONE BEDROOM	1	4
UNIT B2	2	663 SF	ONE BEDROOM	1	2
UNIT B3	2	460 SF	ONE BEDROOM	1	2
UNIT B4	3	470 SF	ONE BEDROOM	1	3
UNIT C1	1	947 SF	TWO BEDROOM	2	2
UNIT C2	2	1,029 SF	TWO BEDROOM	2	4
	27				30
THIRD FLOOR					
UNIT A1	3	360 SF	STUDIO	1	3
UNIT A2	4	370 SF	STUDIO	1	4
UNIT A3	4	409 SF	STUDIO	1	4
UNIT A4	3	328 SF	STUDIO	1	3
UNIT A5	1	441 SF	STUDIO	1	1
UNIT B1	4	630 SF	ONE BEDROOM	1	4
UNIT B2	1	663 SF	ONE BEDROOM	1	1
UNIT B3	1	460 SF	ONE BEDROOM	1	1
UNIT B4	1	470 SF	ONE BEDROOM	1	1
UNIT B5	1	640 SF	ONE BEDROOM	1	1
UNIT C1	1	947 SF	TWO BEDROOM	2	2
UNIT C2	2	1,029 SF	TWO BEDROOM	2	4
	26				29
	76				66

PRELIMINARY
 FOR REVIEW
 PURPOSES ONLY

REV	DATE
DATE ISSUED	02/03/2025
ISSUE PHASE	PRELIMINARY
PROJECT TITLE	
MULTI-FAMILY CONCEPT PLAN	
PROJECT OWNER	
WERTH	
PROJECT LOCATION	
MADISON, WI	
SHEET TITLE	
THIRD FLOOR PLAN	
PROJECT NUMBER	61384
SHEET NUMBER	A103