


Total: 1,187 SF

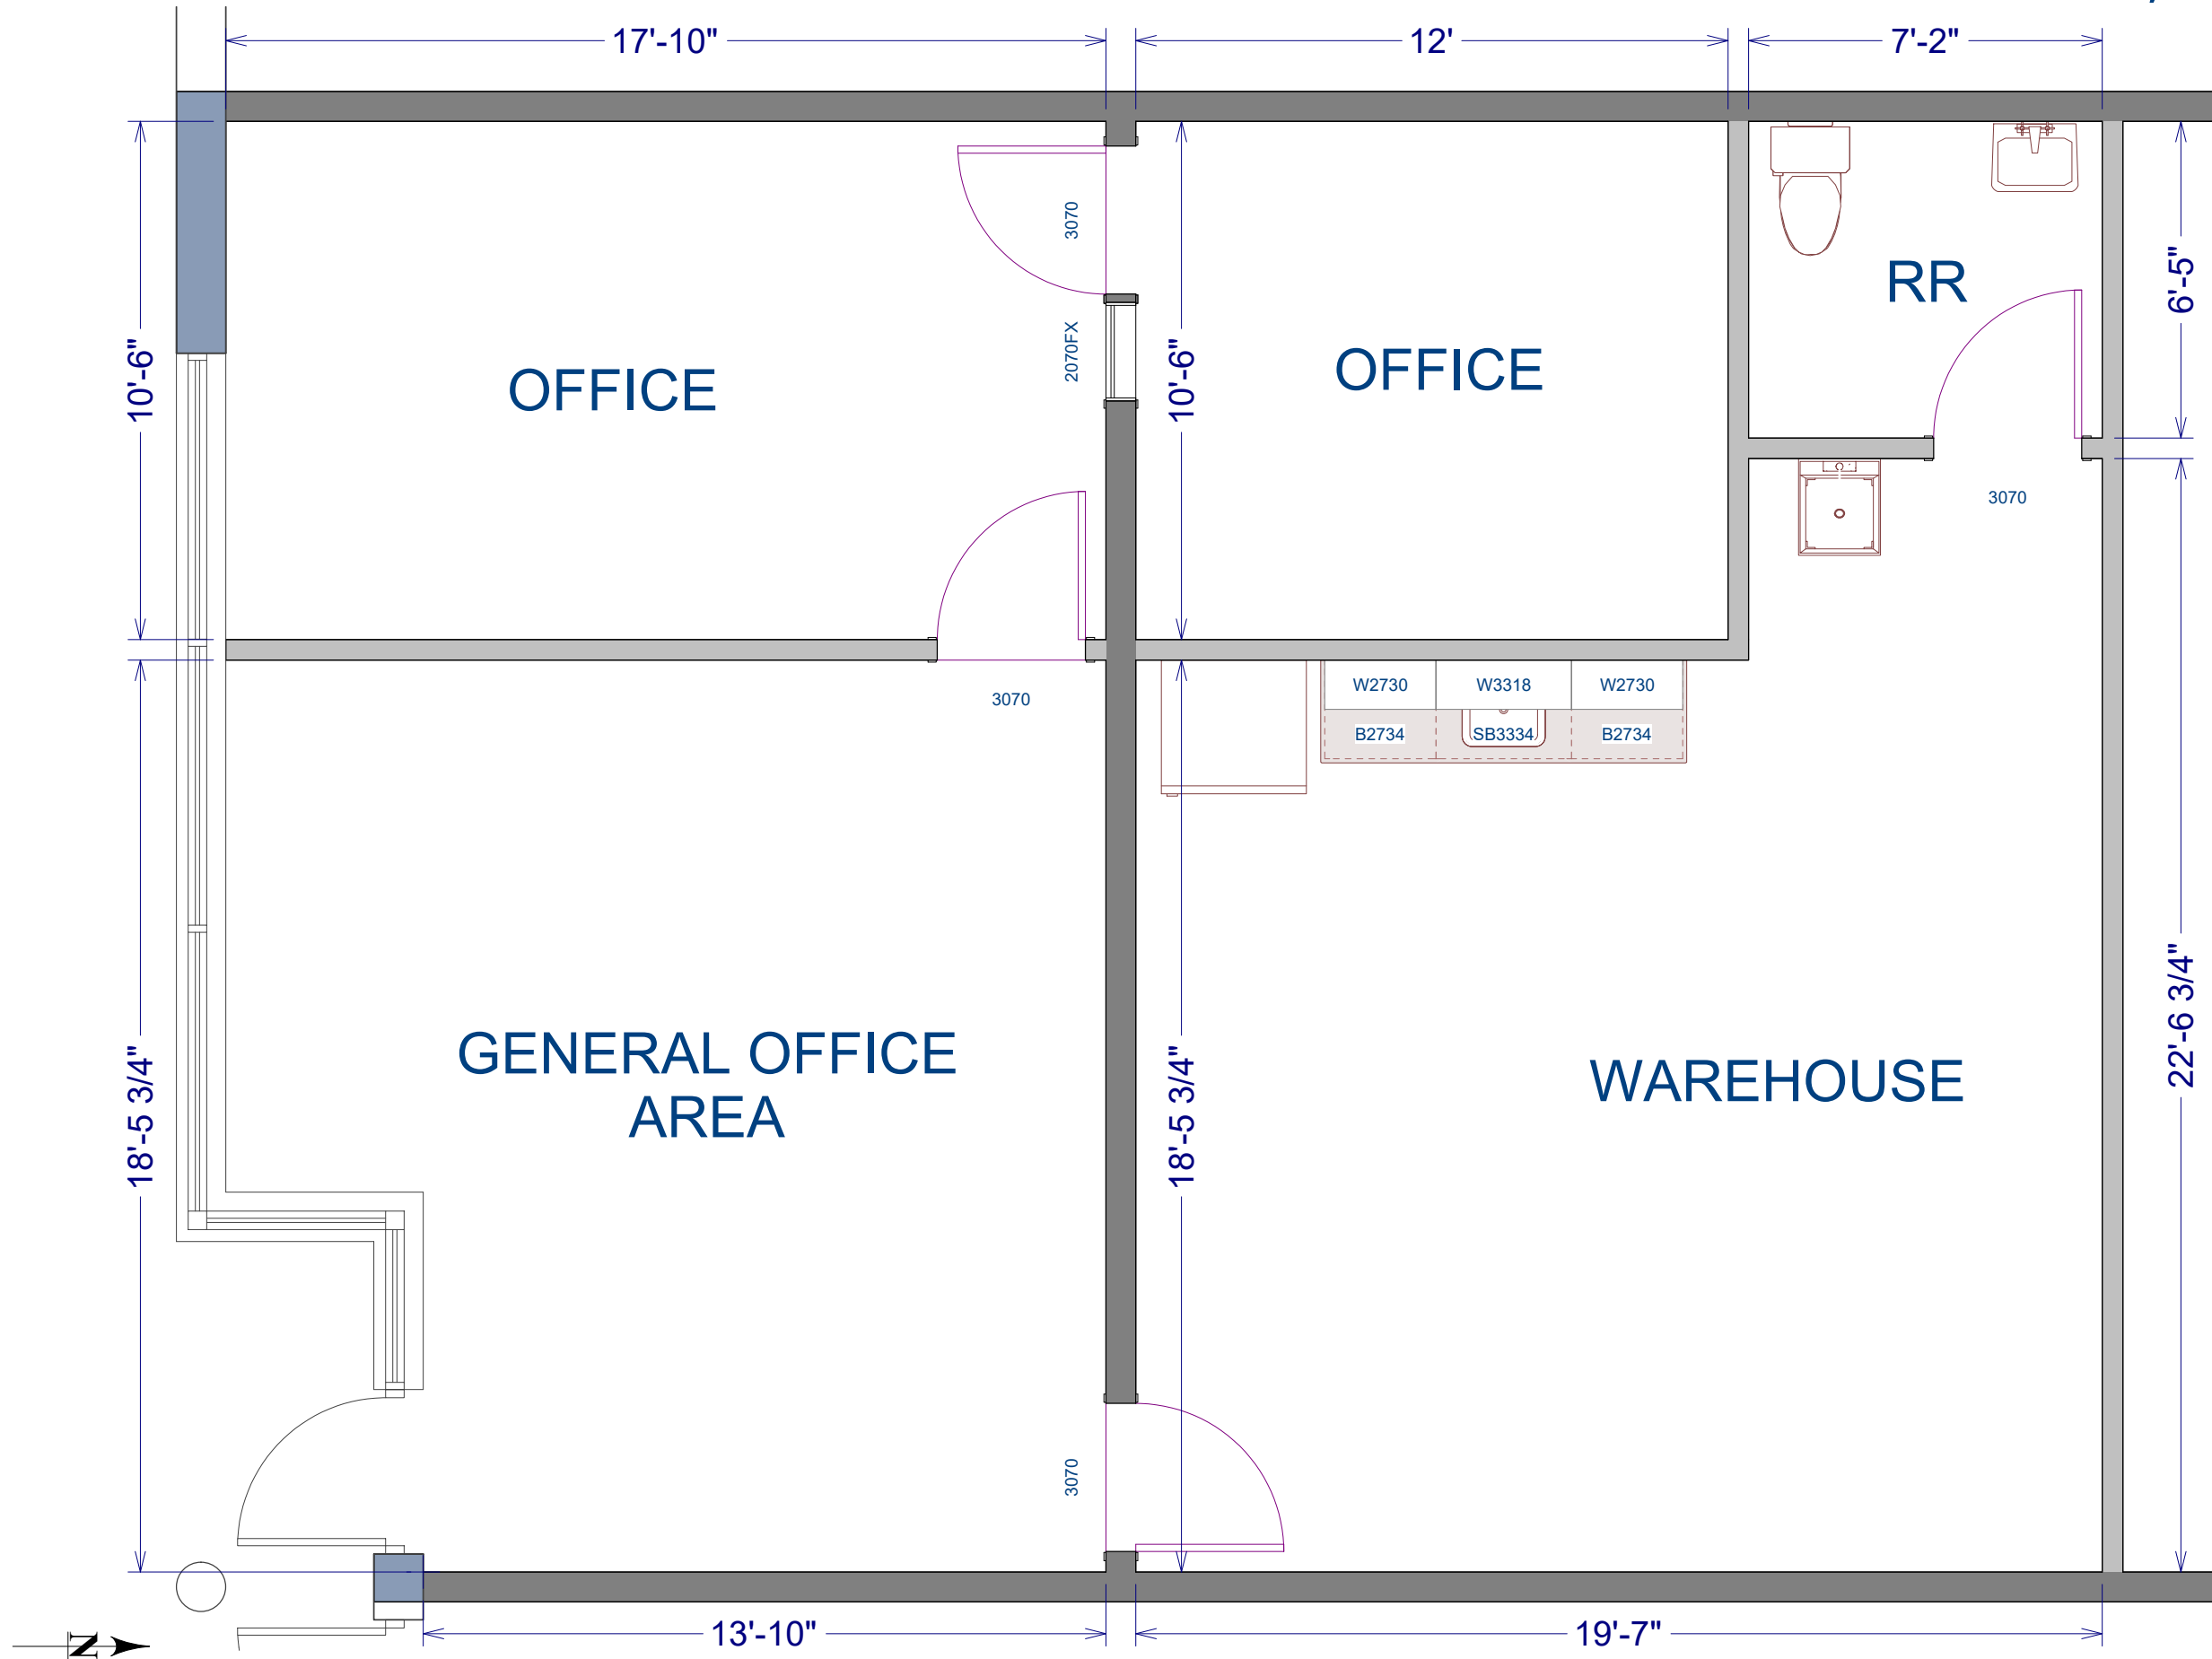

NO.	DESCRIPTION	BY	DATE

SHEET TITLE:			
Floor Plan			

PROJECT DESCRIPTION:			
4009 Felland Road			
Suite 109			
Madison, WI 53718			

DRAWINGS PROVIDED BY:			
St John Properties, Inc.			
(262) 524-0100			

DATE:
7/19/2021
SCALE:

SHEET:
<b>A-1</b>

Appliances and Furniture by Tenant