


**1** FIRST FLOOR PLAN  
NOT TO SCALE

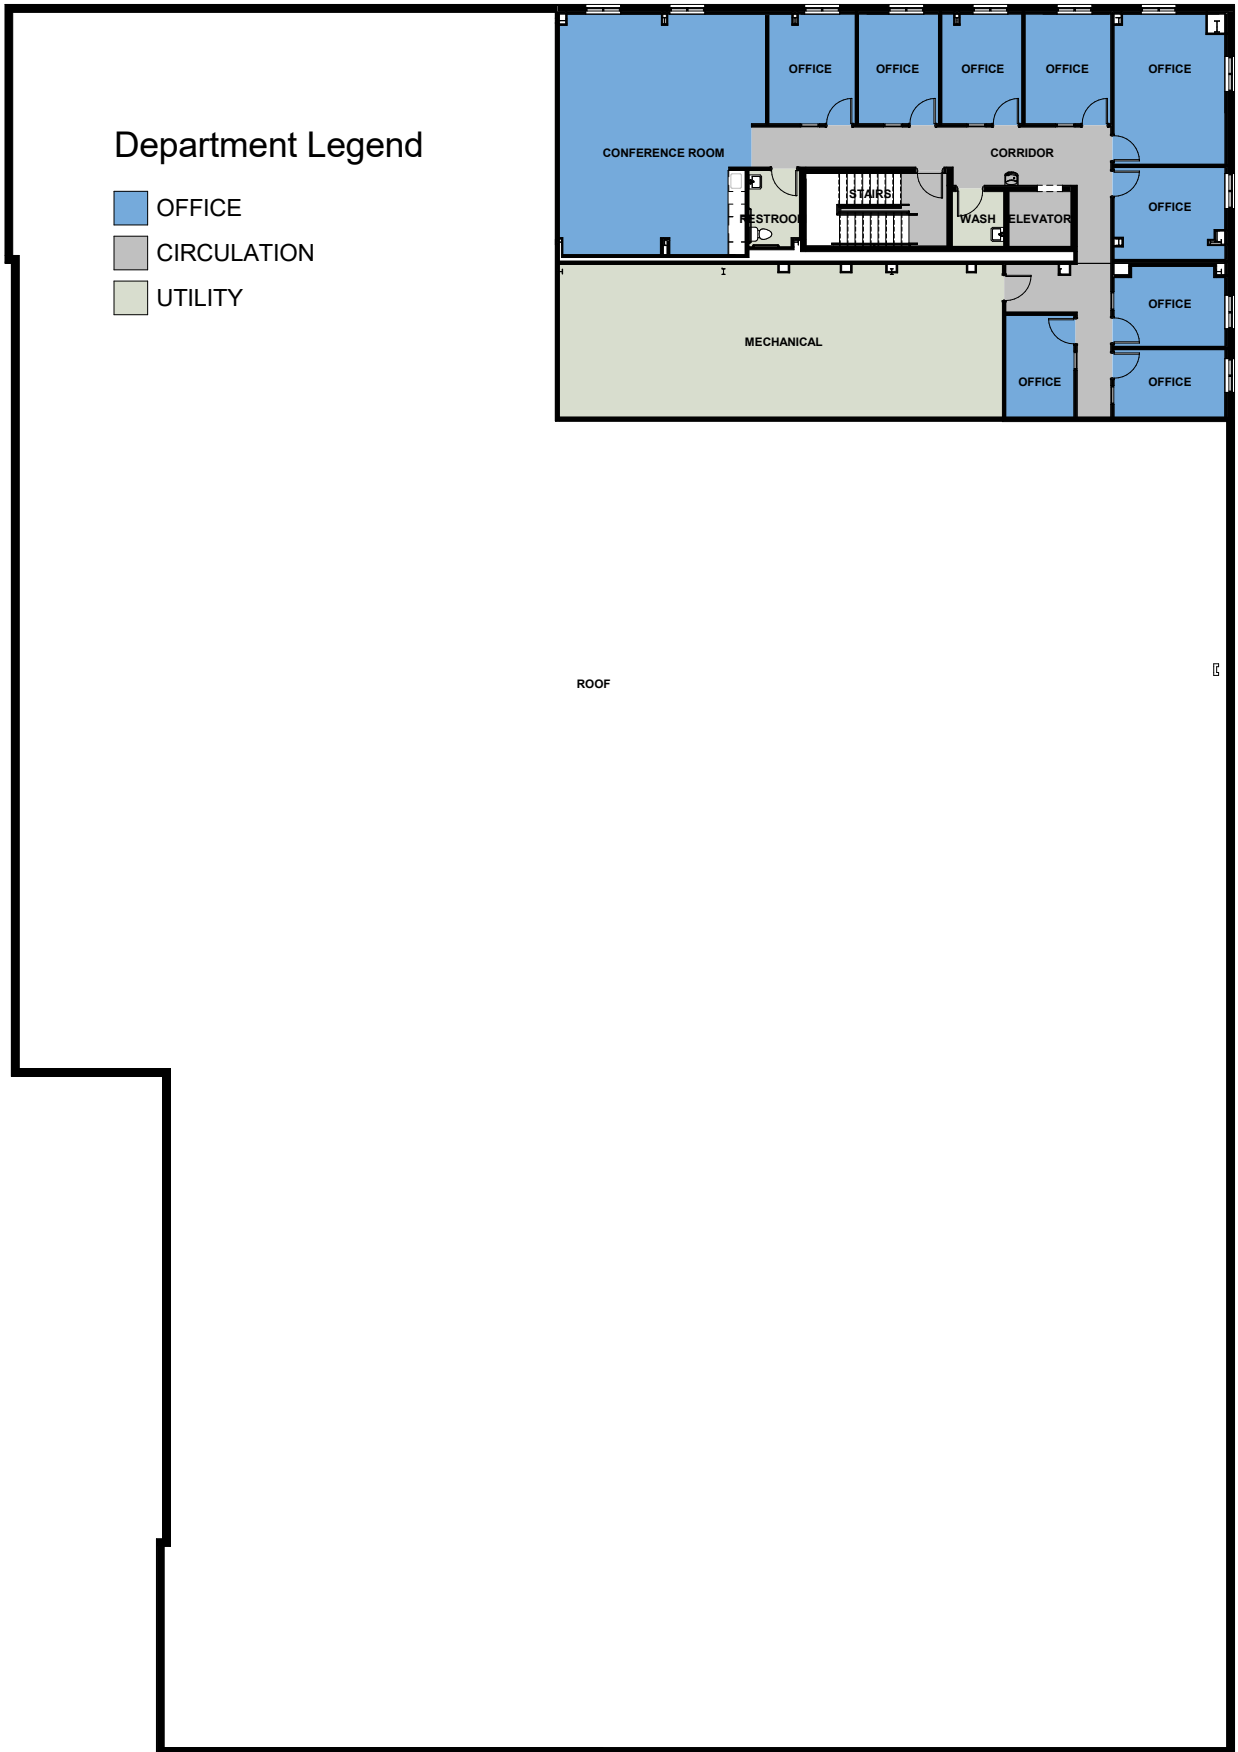

Department Legend

- OFFICE
- CIRCULATION
- UTILITY