

1 TENANT SPACES OVERALL  
1/16" = 1'-0"




OCHALLA DRIVE MIXED USE DEVELOPMENT

FIRST FLOOR - TENANT SPACES OVERALL - AREA A

JLA PROJECT No:	20-0225
DATE OF ISSUANCE:	OCTOBER 12, 2022
REVISION DATE:	

A101.1

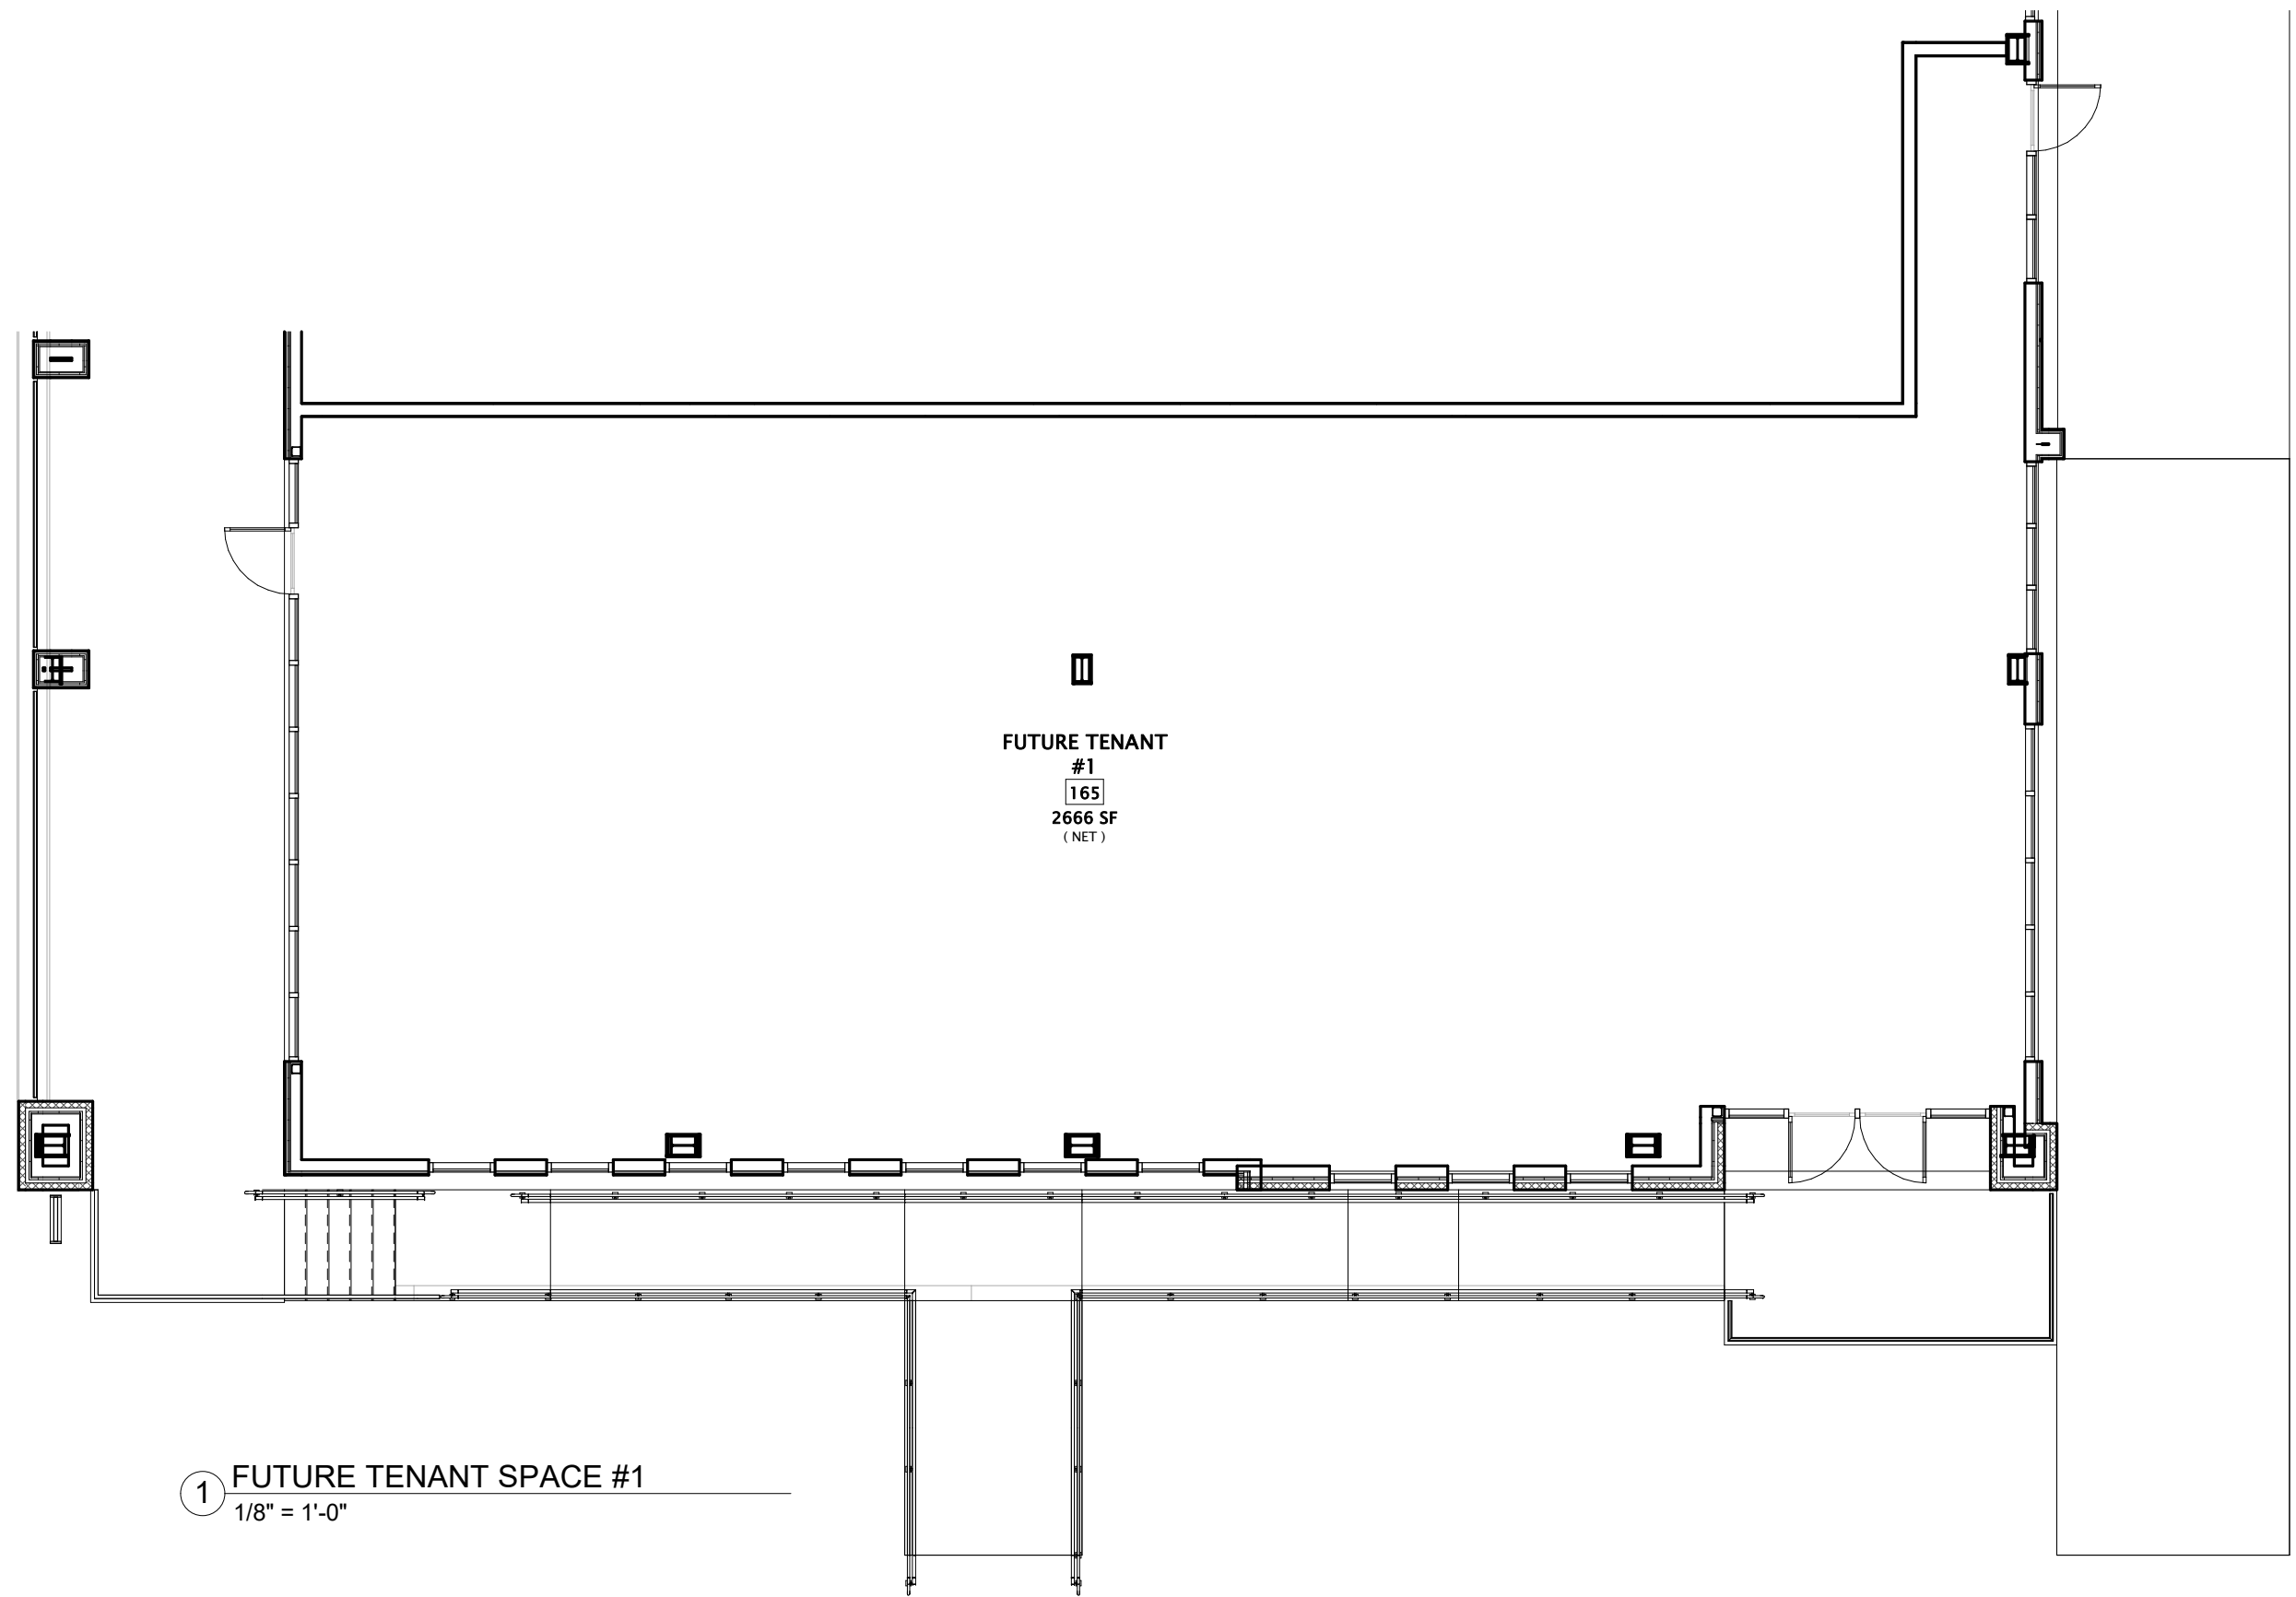


FUTURE TENANT  
#1  
165  
2666 SF  
(NET)

① FUTURE TENANT SPACE #1  
1/8" = 1'-0"




OCHALLA DRIVE MIXED USE DEVELOPMENT

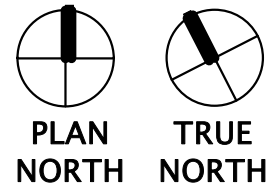

FIRST FLOOR - TENANT SPACE #1 - AREA A

JLA PROJECT No:	20-0225
DATE OF ISSUANCE:	OCTOBER 12, 2022
REVISION DATE:	

A101.2

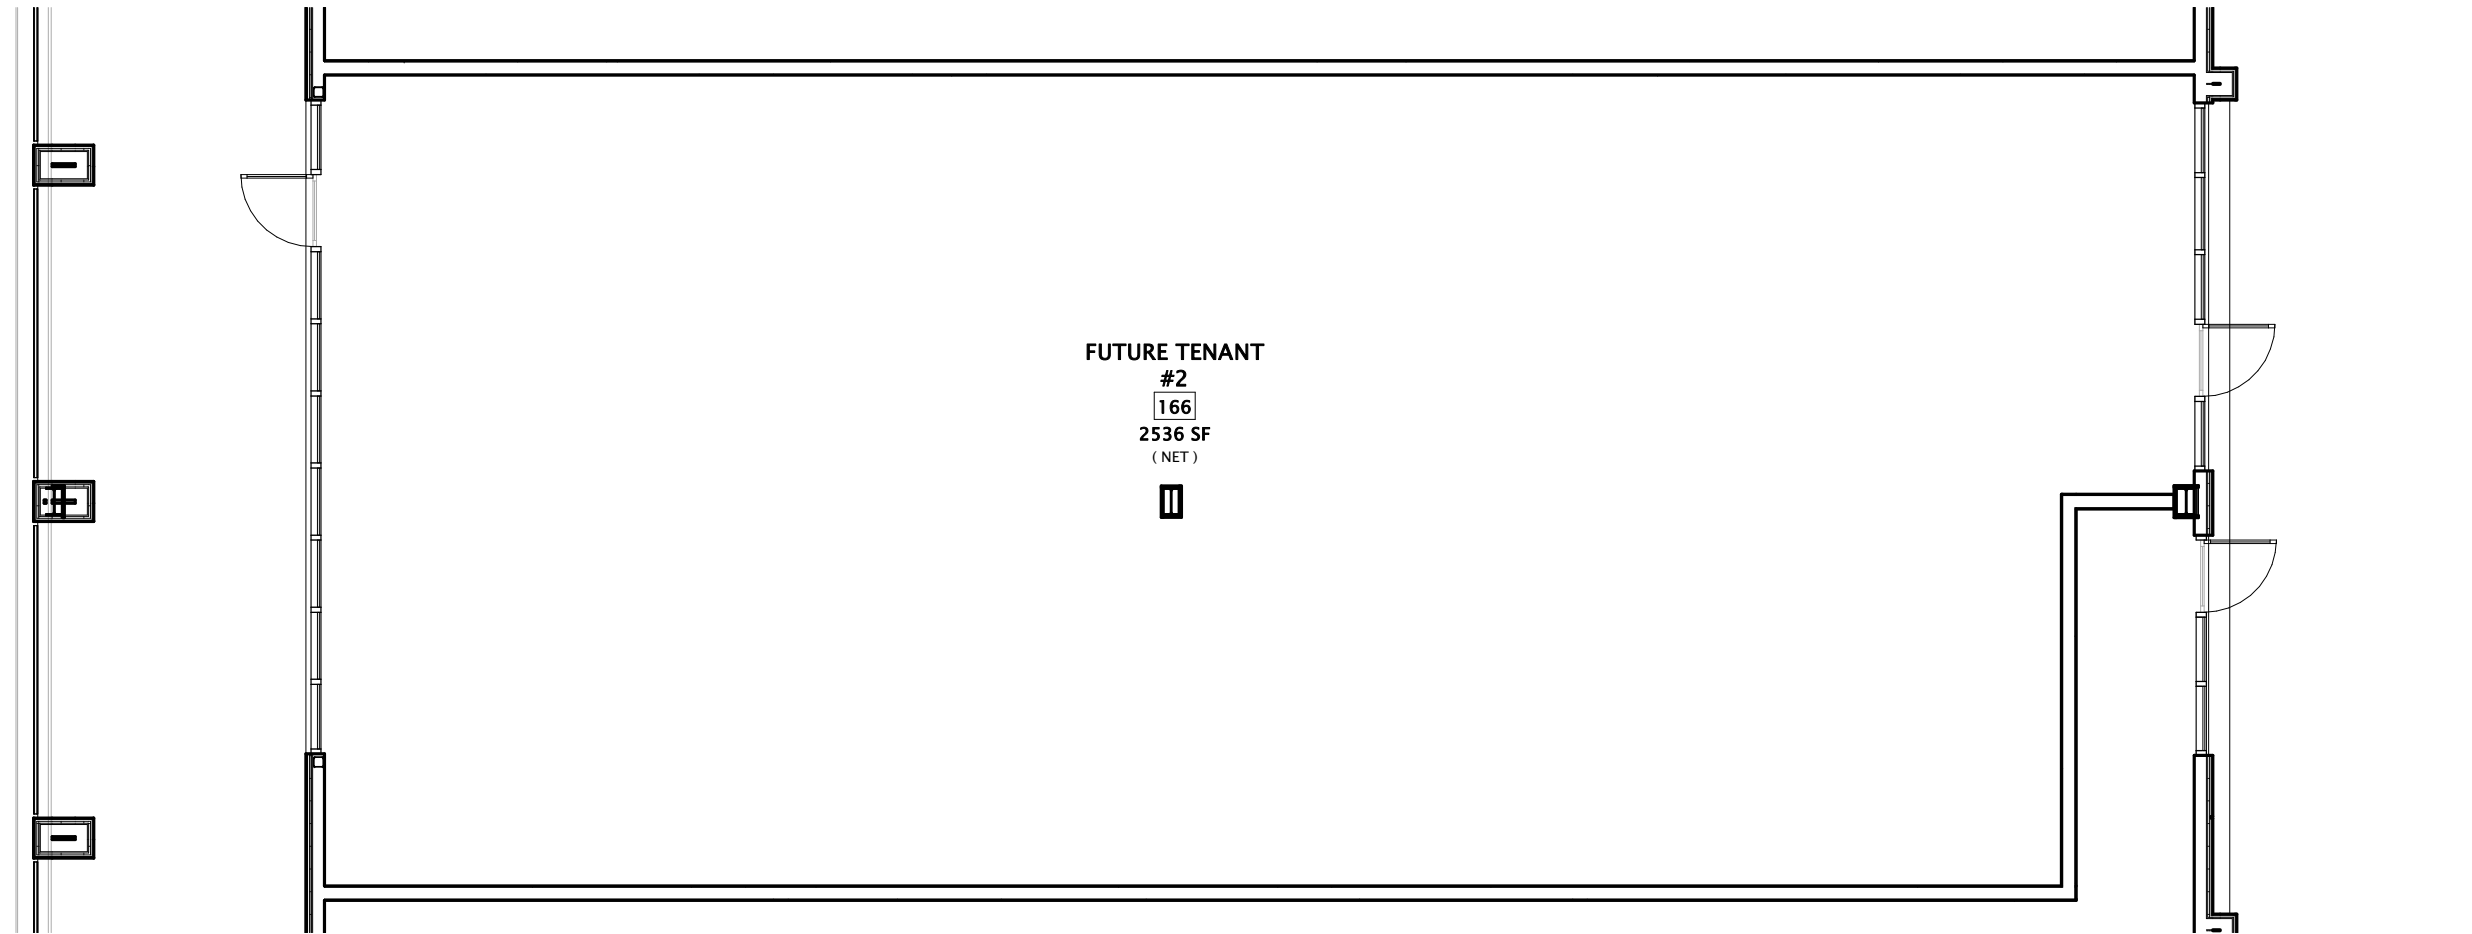


FUTURE TENANT  
 #2  
 166  
 2536 SF  
 (NET)

① FUTURE TENANT SPACE #2  
 1/8" = 1'-0"




OCHALLA DRIVE MIXED USE DEVELOPMENT

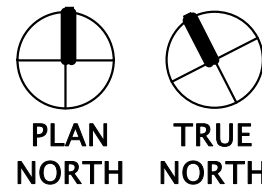

FIRST FLOOR - TENANT SPACE #2 - AREA A

JLA PROJECT No:	20-0225
DATE OF ISSUANCE:	OCTOBER 12, 2022
REVISION DATE:	


A101.3

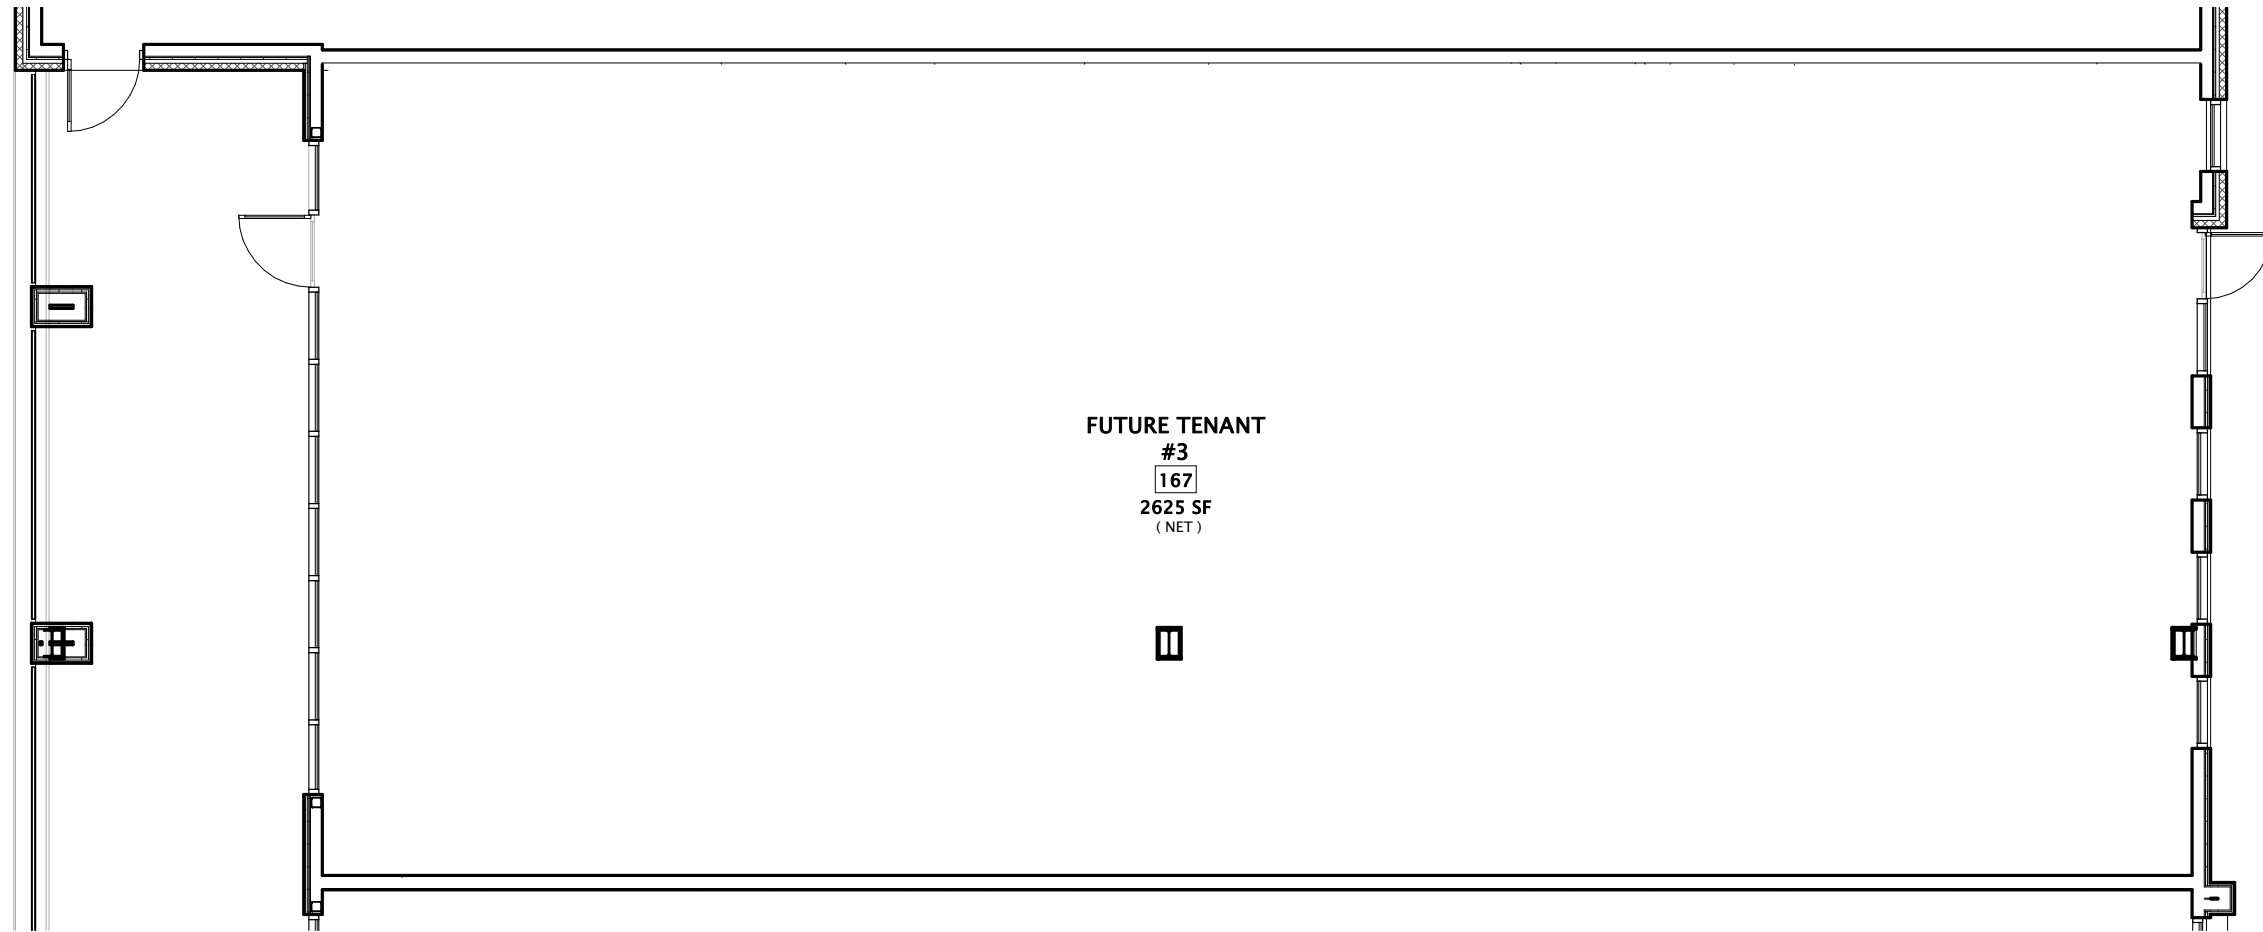

① FUTURE TENANT SPACE #3  
1/8" = 1'-0"




OCHALLA DRIVE MIXED USE DEVELOPMENT

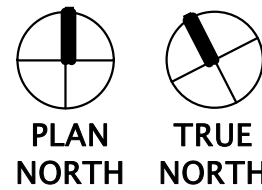

FIRST FLOOR - TENANT SPACE #3 - AREA A

JLA PROJECT No:	20-0225
DATE OF ISSUANCE:	OCTOBER 12, 2022
REVISION DATE:	


A101.4

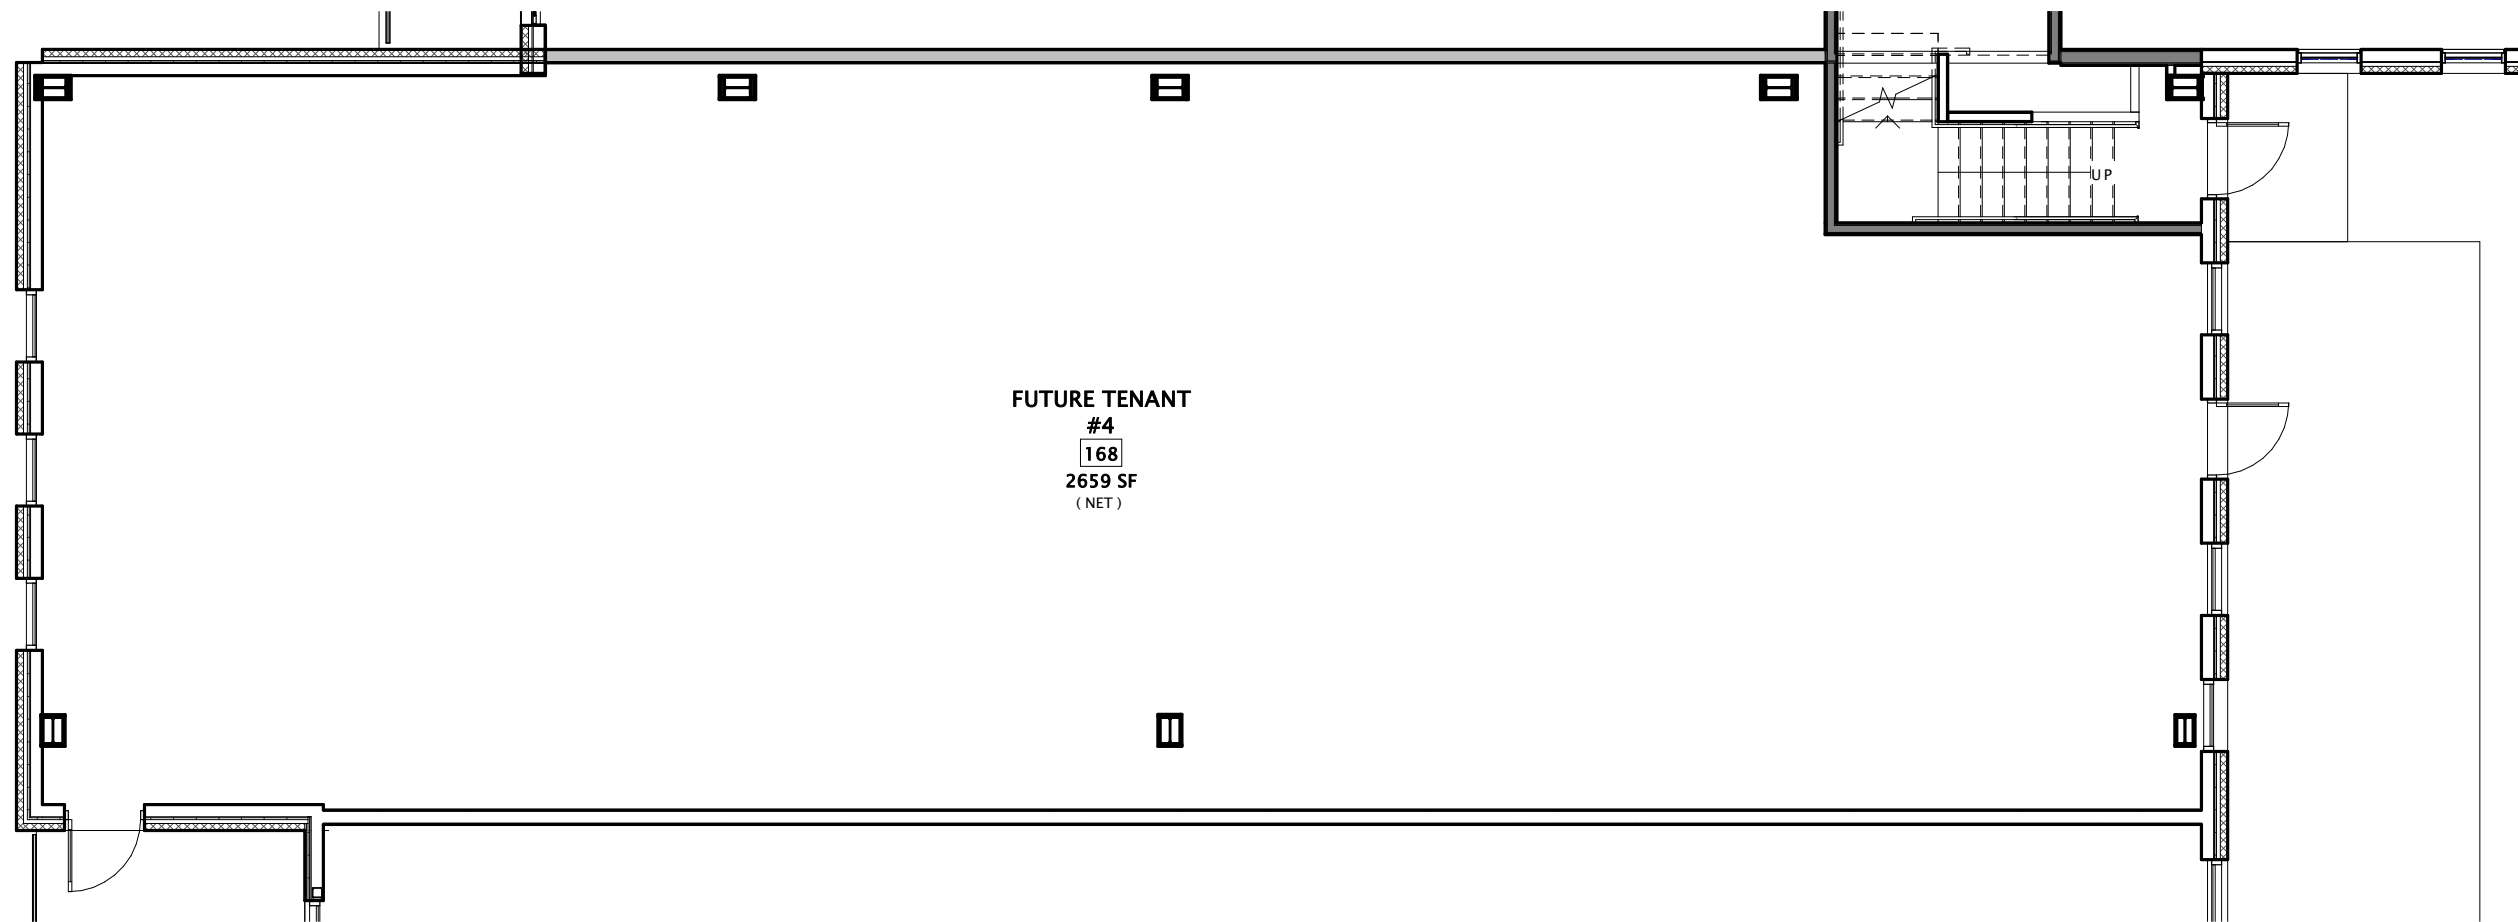

1 FUTURE TENANT SPACE #4  
1/8" = 1'-0"



OCHALLA DRIVE MIXED USE DEVELOPMENT

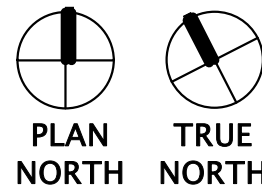

FIRST FLOOR - TENANT SPACE #4 - AREA A

JLA PROJECT No:	20-0225
DATE OF ISSUANCE:	OCTOBER 12, 2022
REVISION DATE:	

A101.5



## OCHALLA DRIVE MIXED USE DEVELOPMENT

SOUTHWEST ENTRY 3DVIEW 1 - AREA A

JLA PROJECT No:	20-0225
DATE OF ISSUANCE:	OCTOBER 12, 2022
REVISION DATE:	

A101.6



OCHALLA DRIVE MIXED USE DEVELOPMENT

SOUTHWEST ENTRY 3DVIEW 2 - AREA A

JLA PROJECT No:	20-0225
DATE OF ISSUANCE:	OCTOBER 12, 2022
REVISION DATE:	

A101.7



## OCHALLA DRIVE MIXED USE DEVELOPMENT

SOUTHWEST ENTRY 3DVIEW 3 - AREA A

JLA PROJECT No:	20-0225
DATE OF ISSUANCE:	OCTOBER 12, 2022
REVISION DATE:	

A101.8